




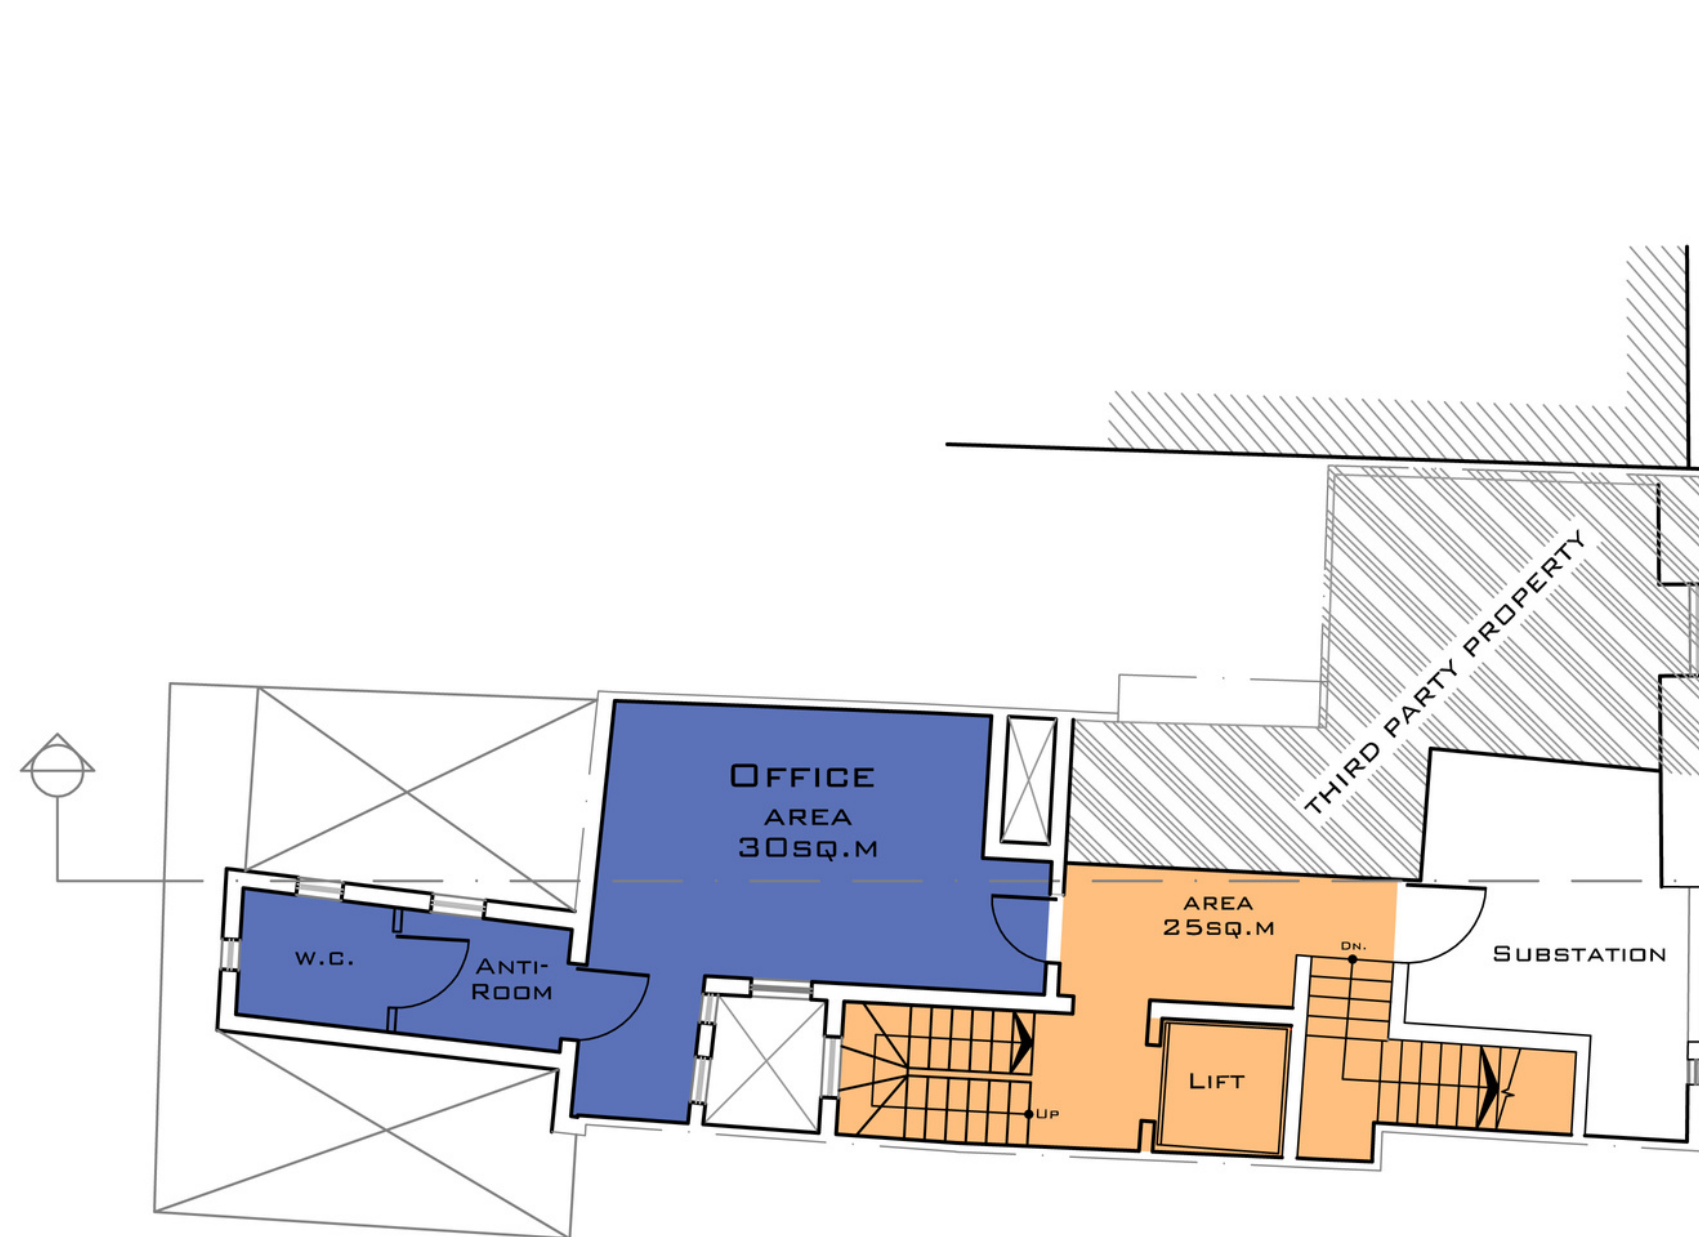


G
U
N
E
F
A
V
A
L
A
N
E

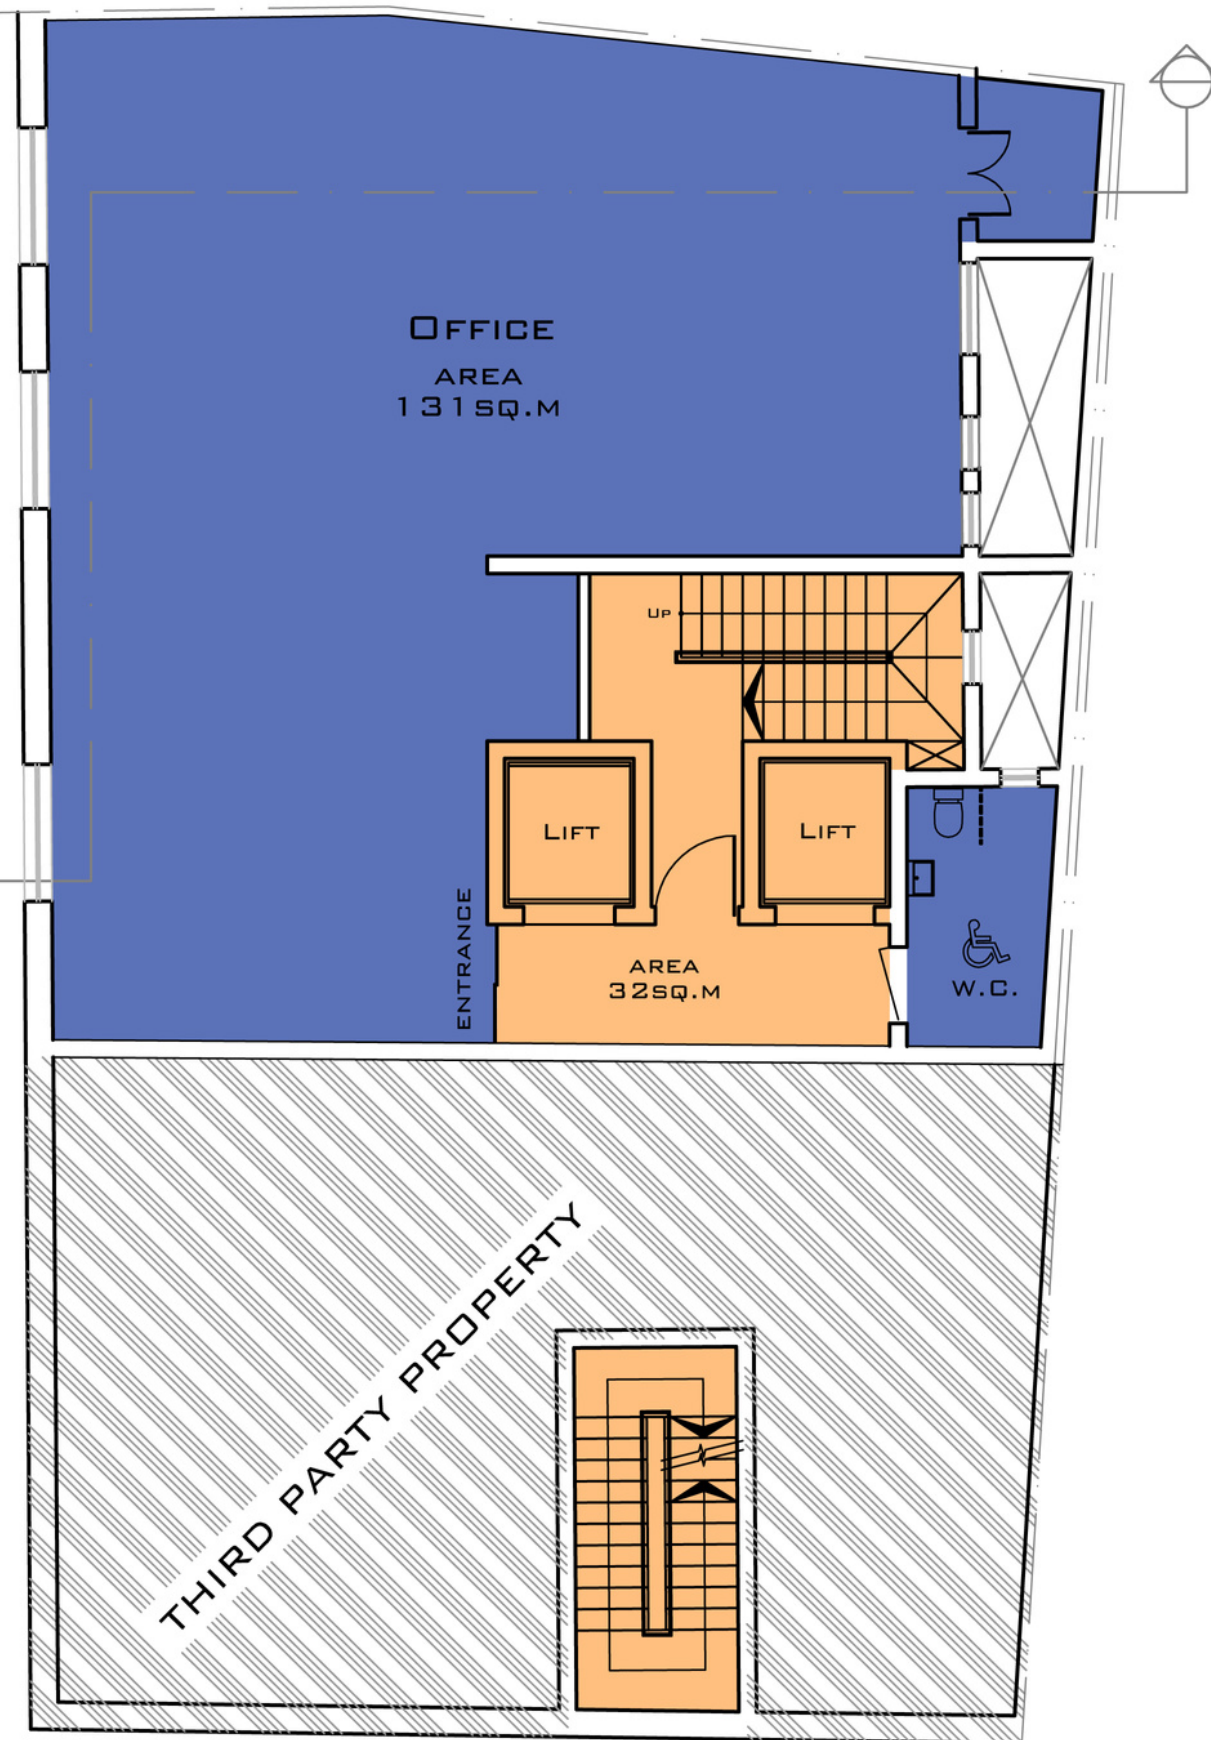


BISAZZA STREET

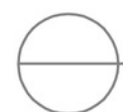


PROPOSED FIRST FLOOR LEVEL
SCALE 1:100

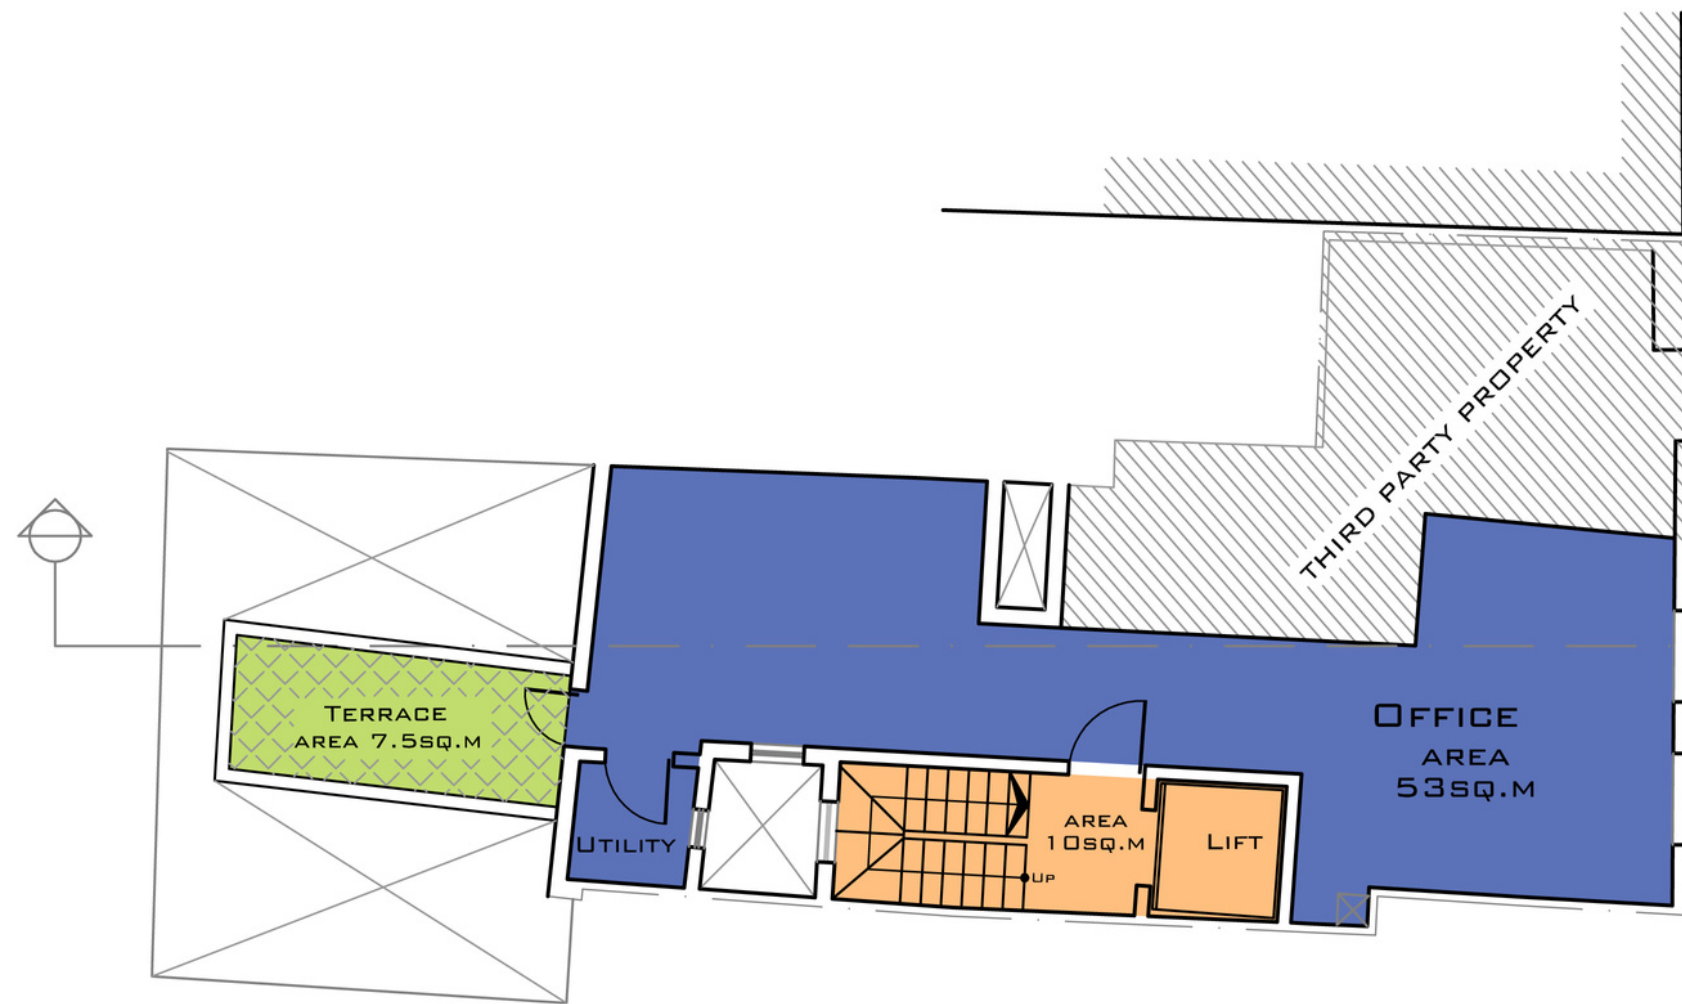



GUZE
FAVA
LANE

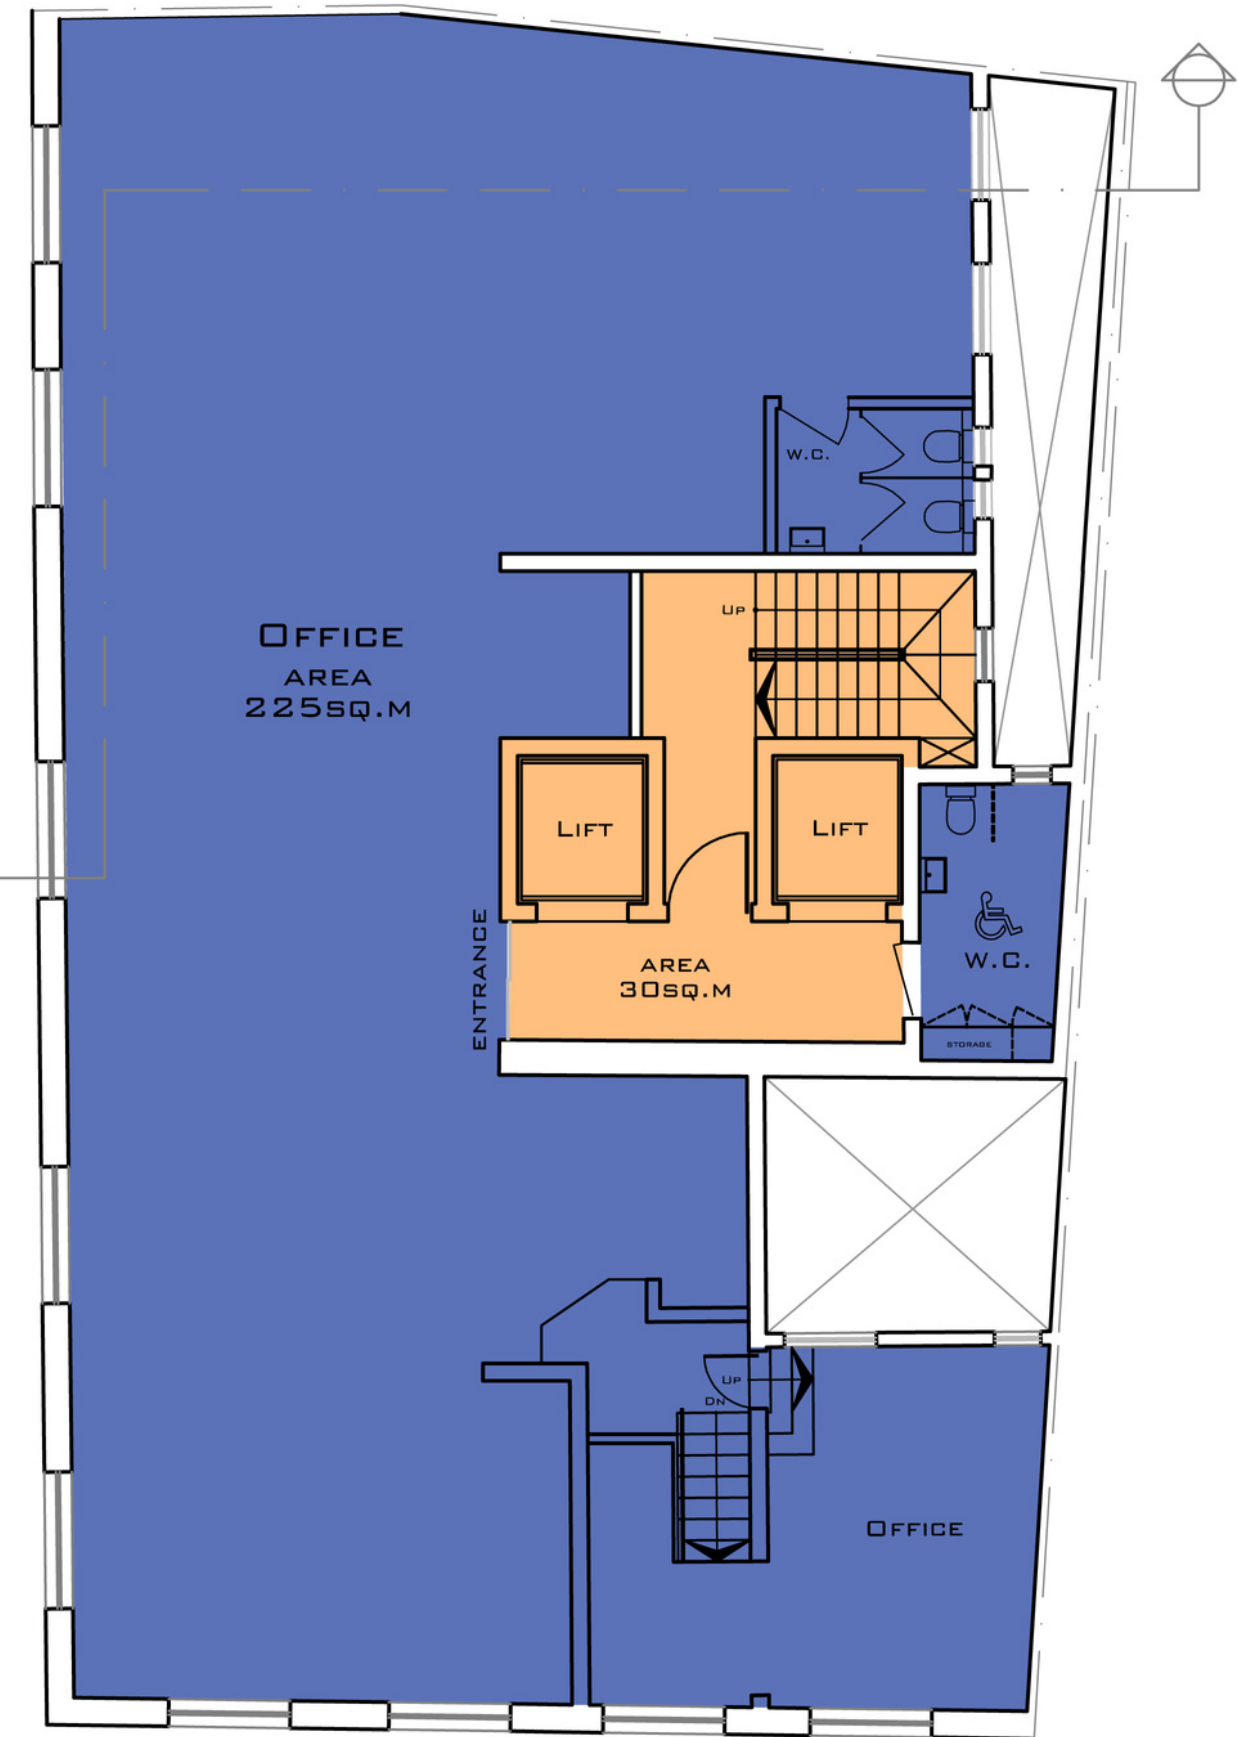

BISAZZA STREET

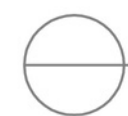



PROPOSED SECOND FLOOR LEVEL
SCALE 1:100

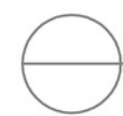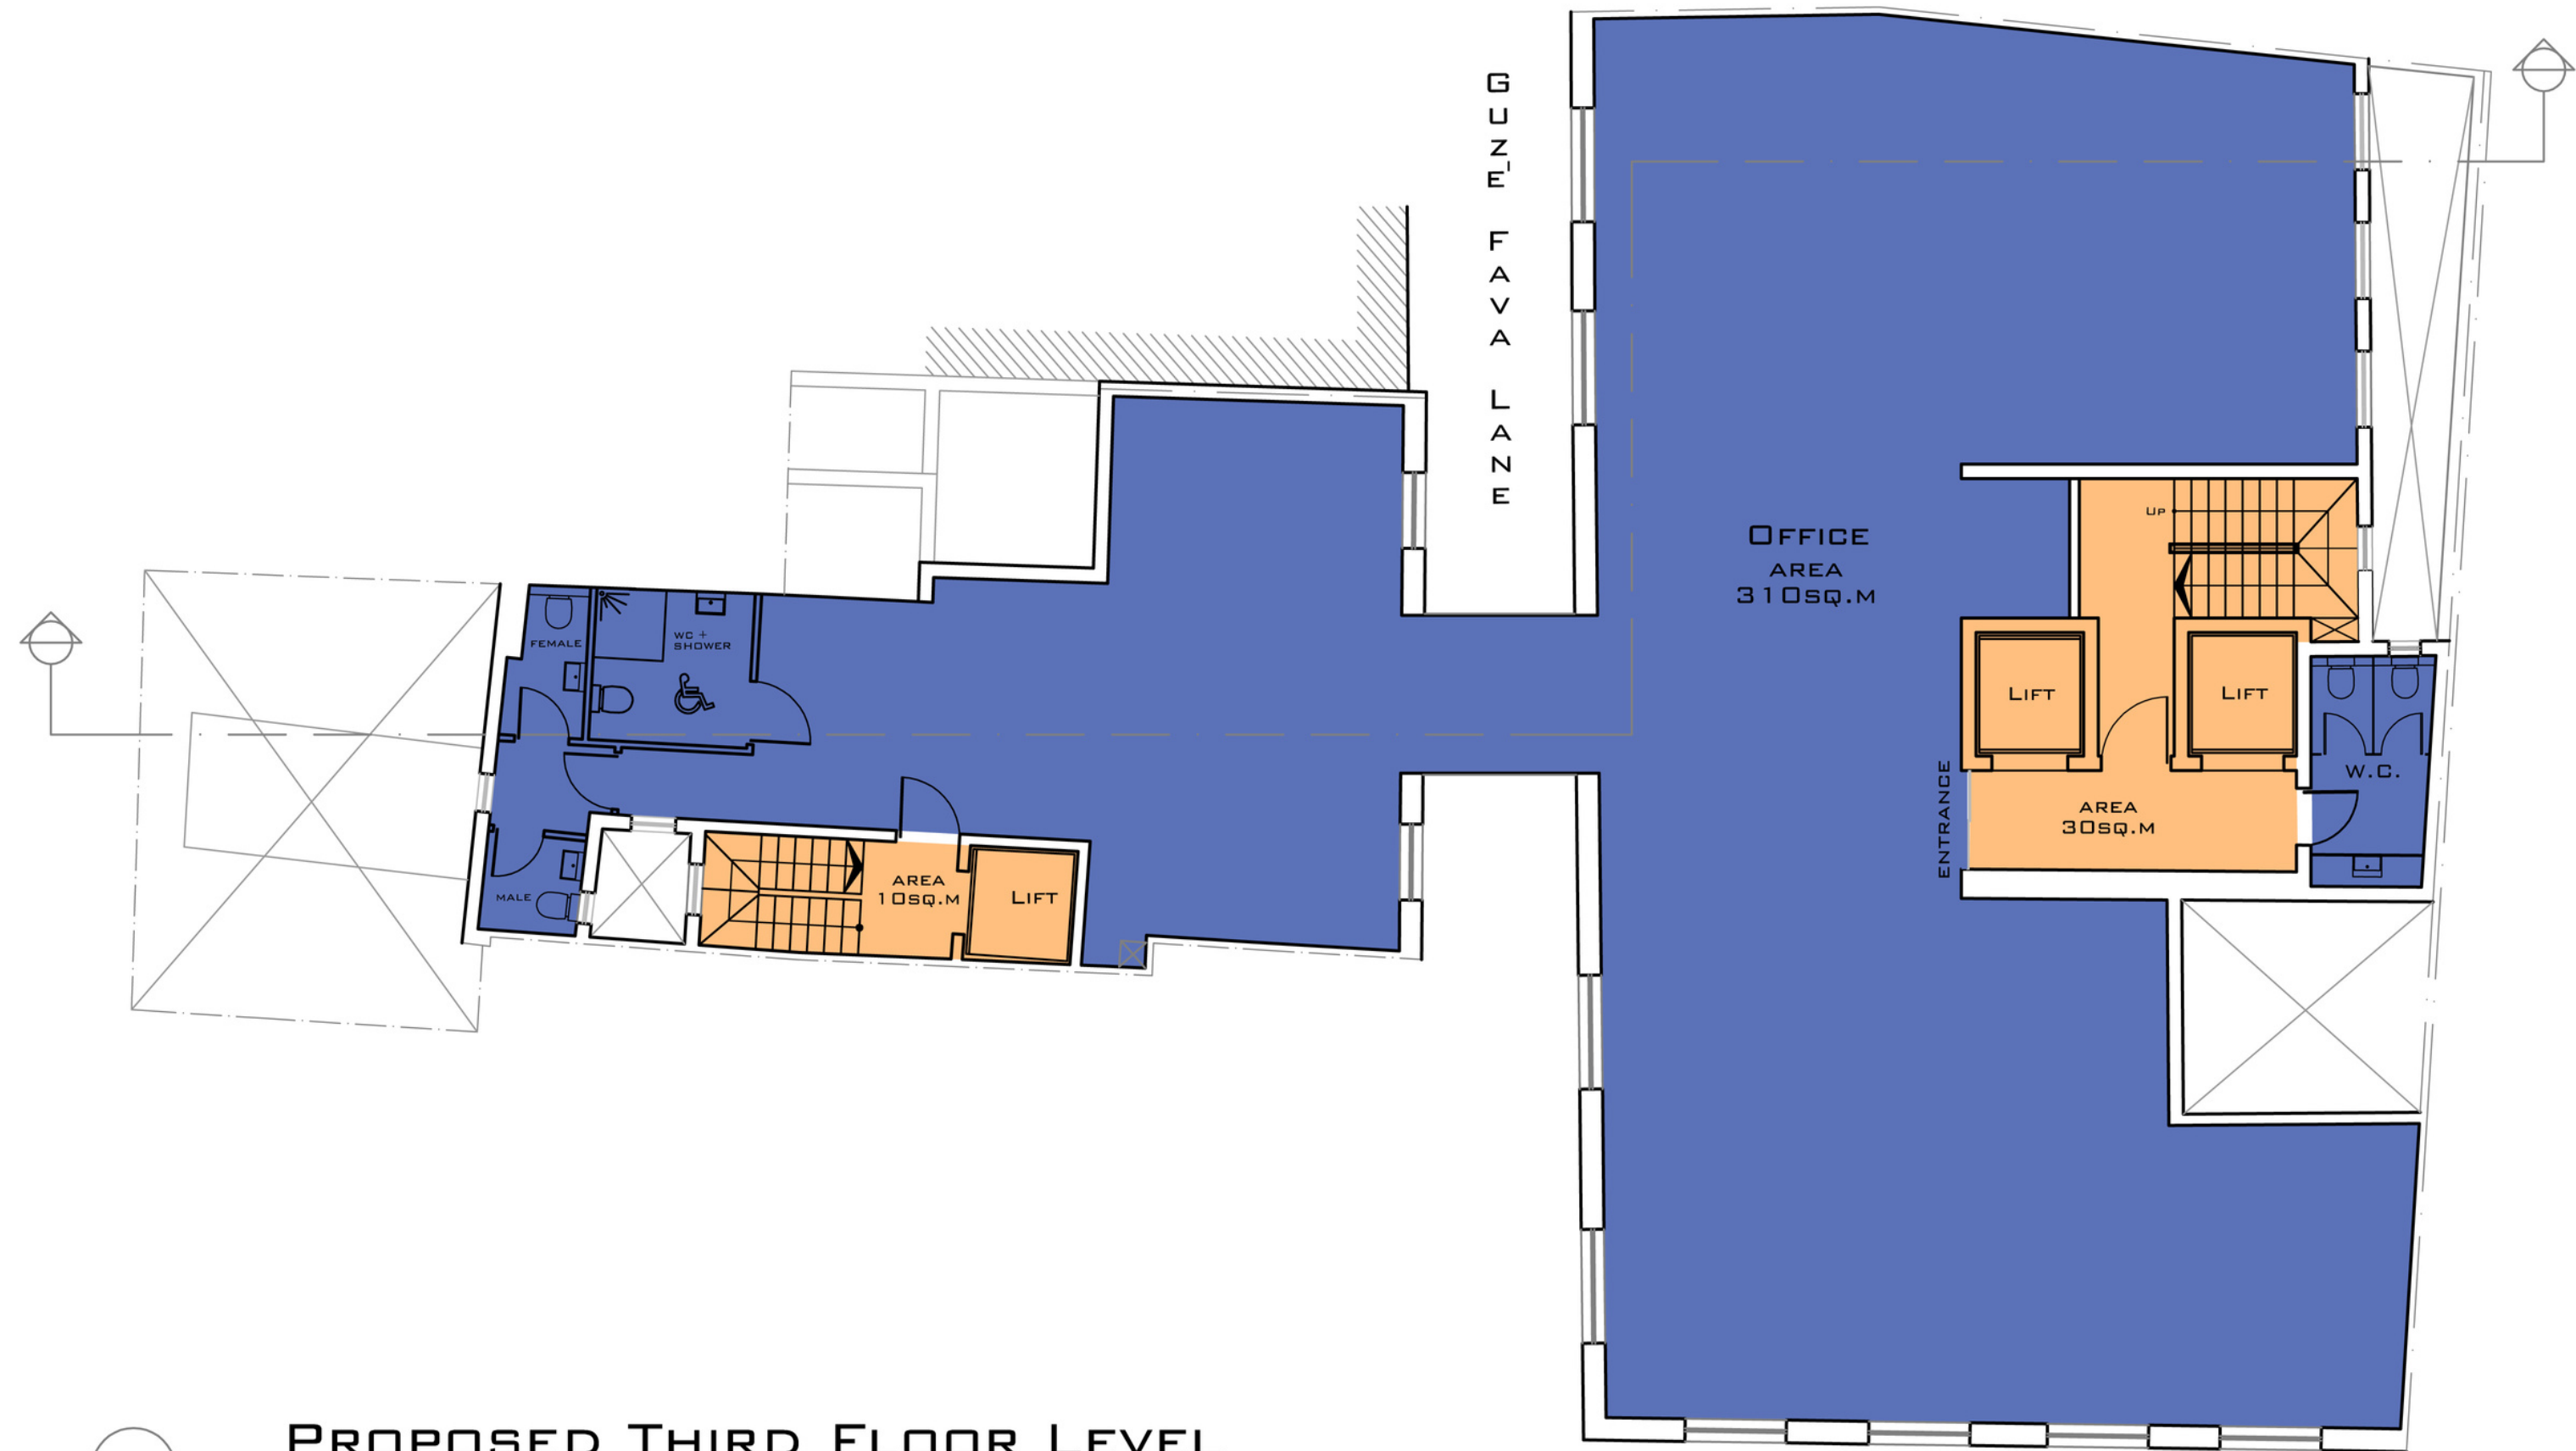


PROPOSED THIRD FLOOR LEVEL
SCALE 1:100

BISAZZA STREET

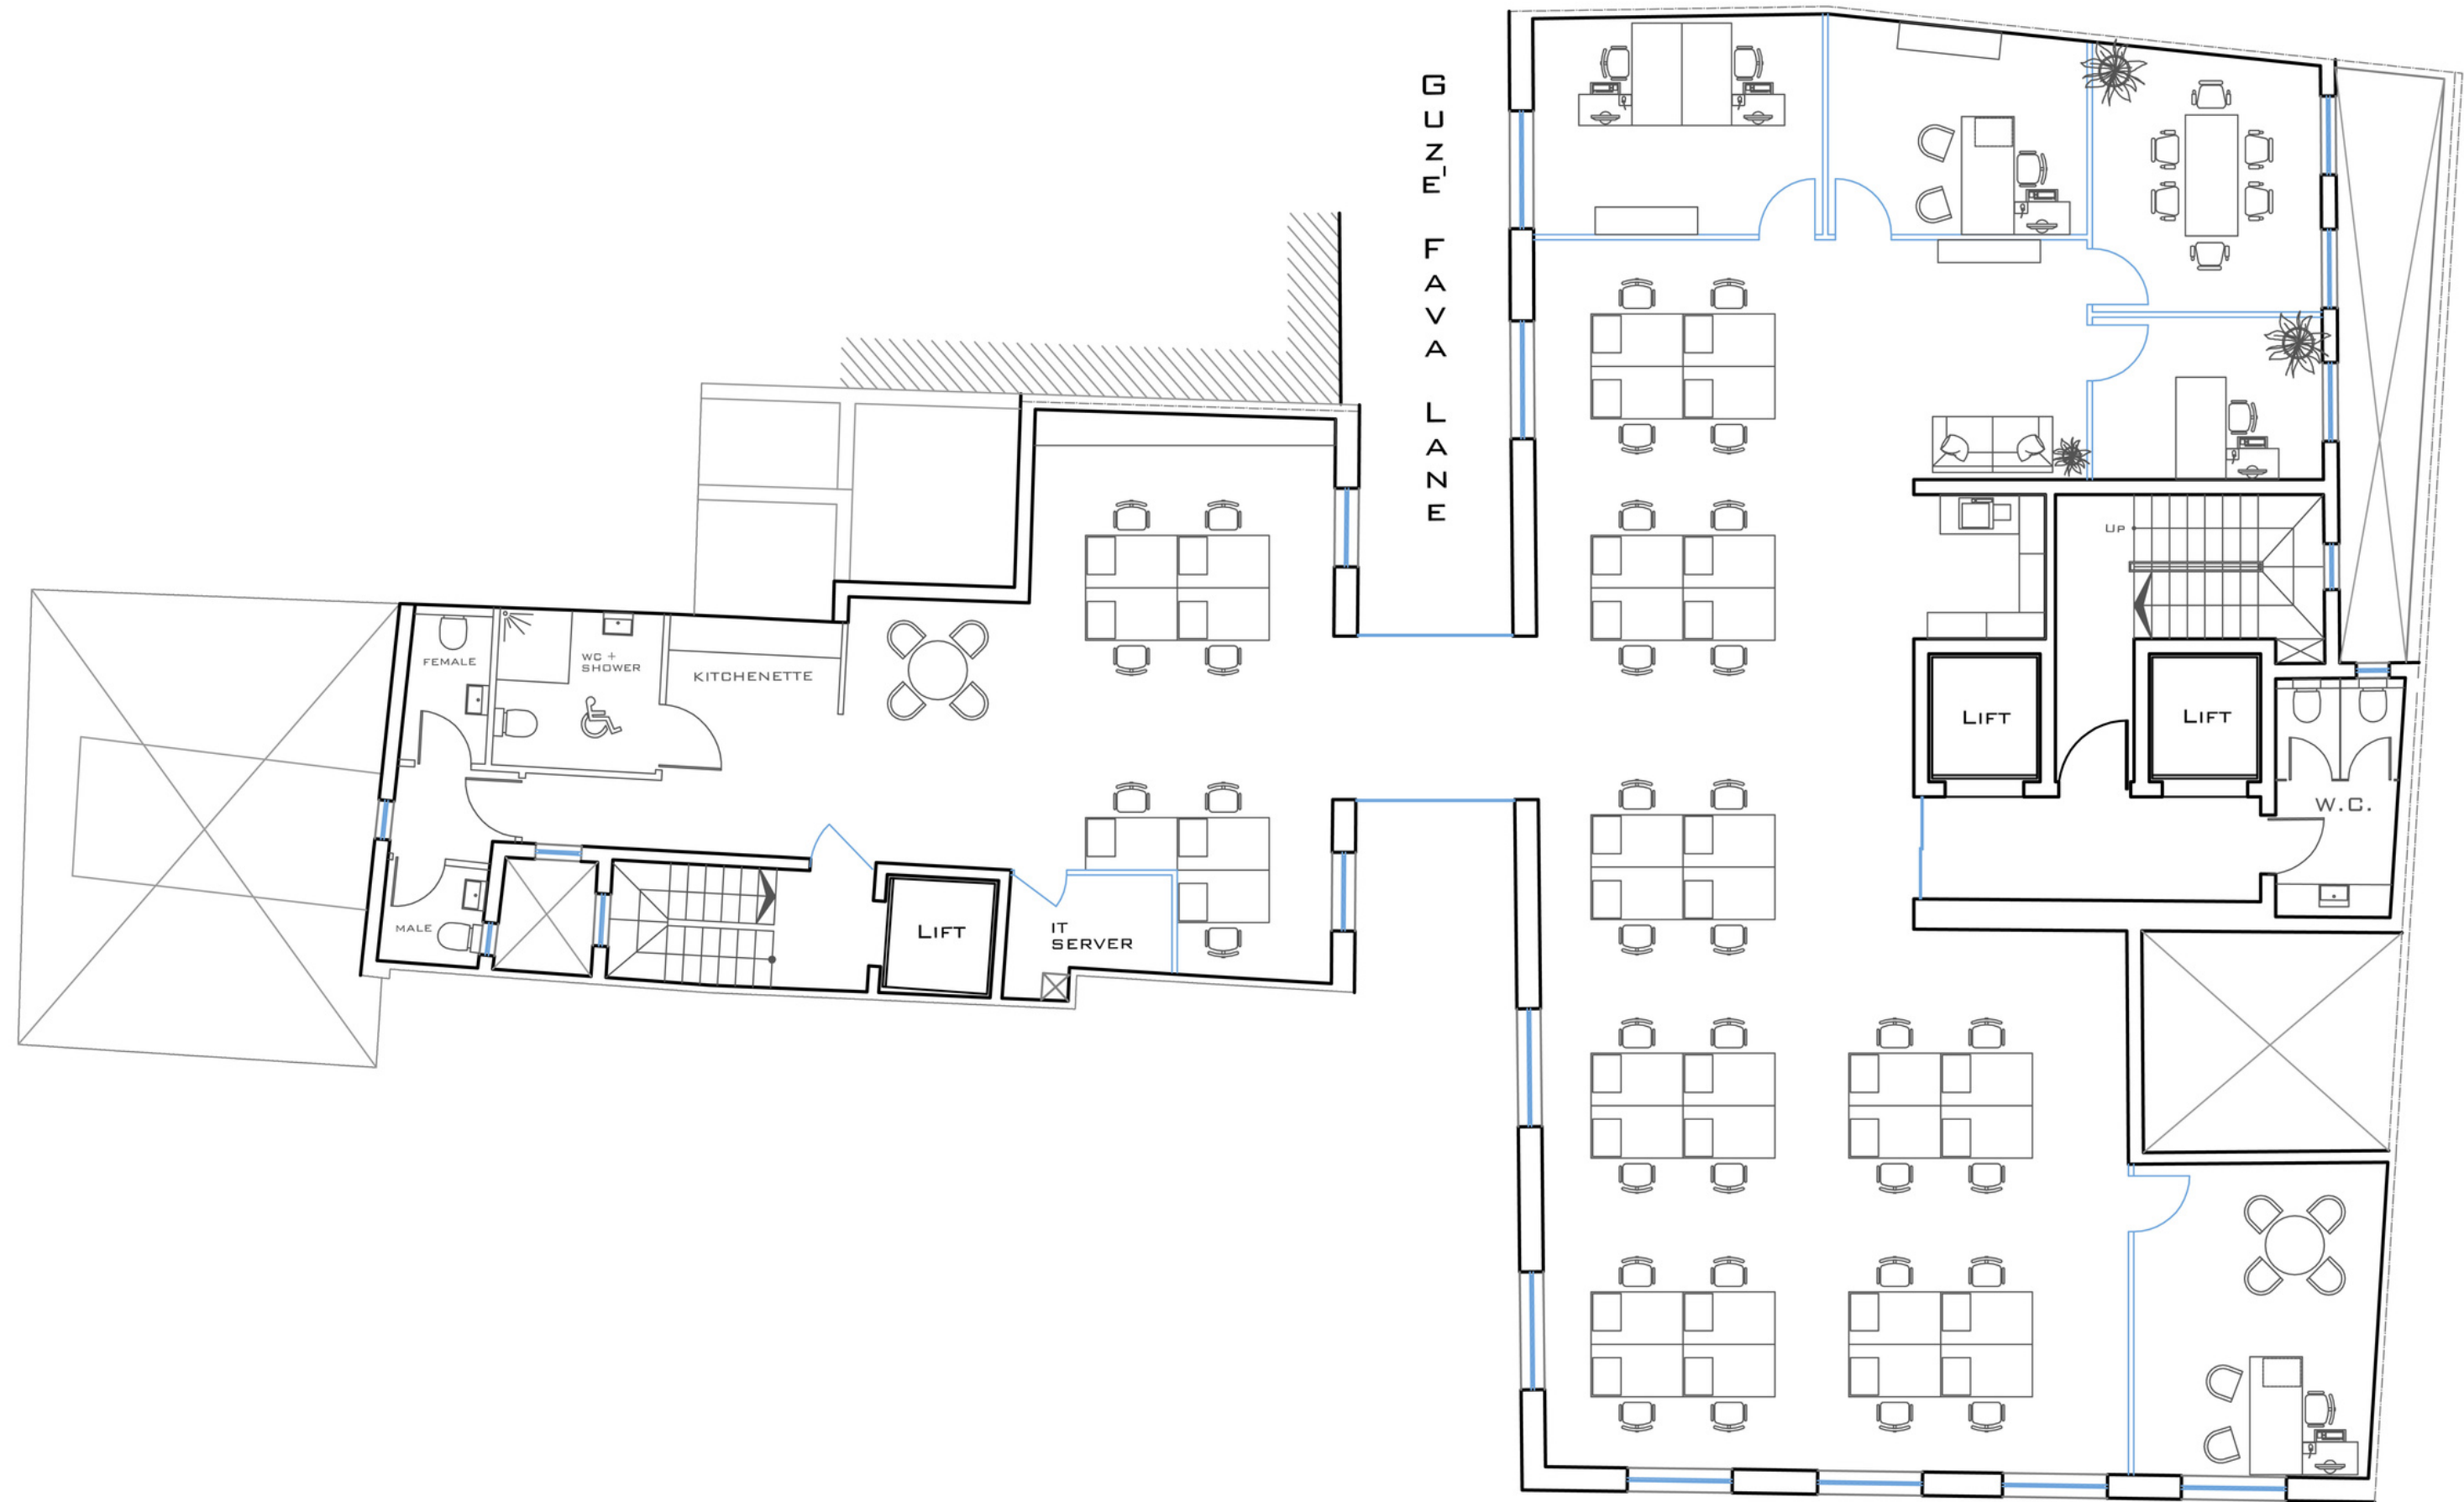

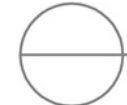
 SCHEMATIC FURNITURE LAYOUT

BISAZZA STREET

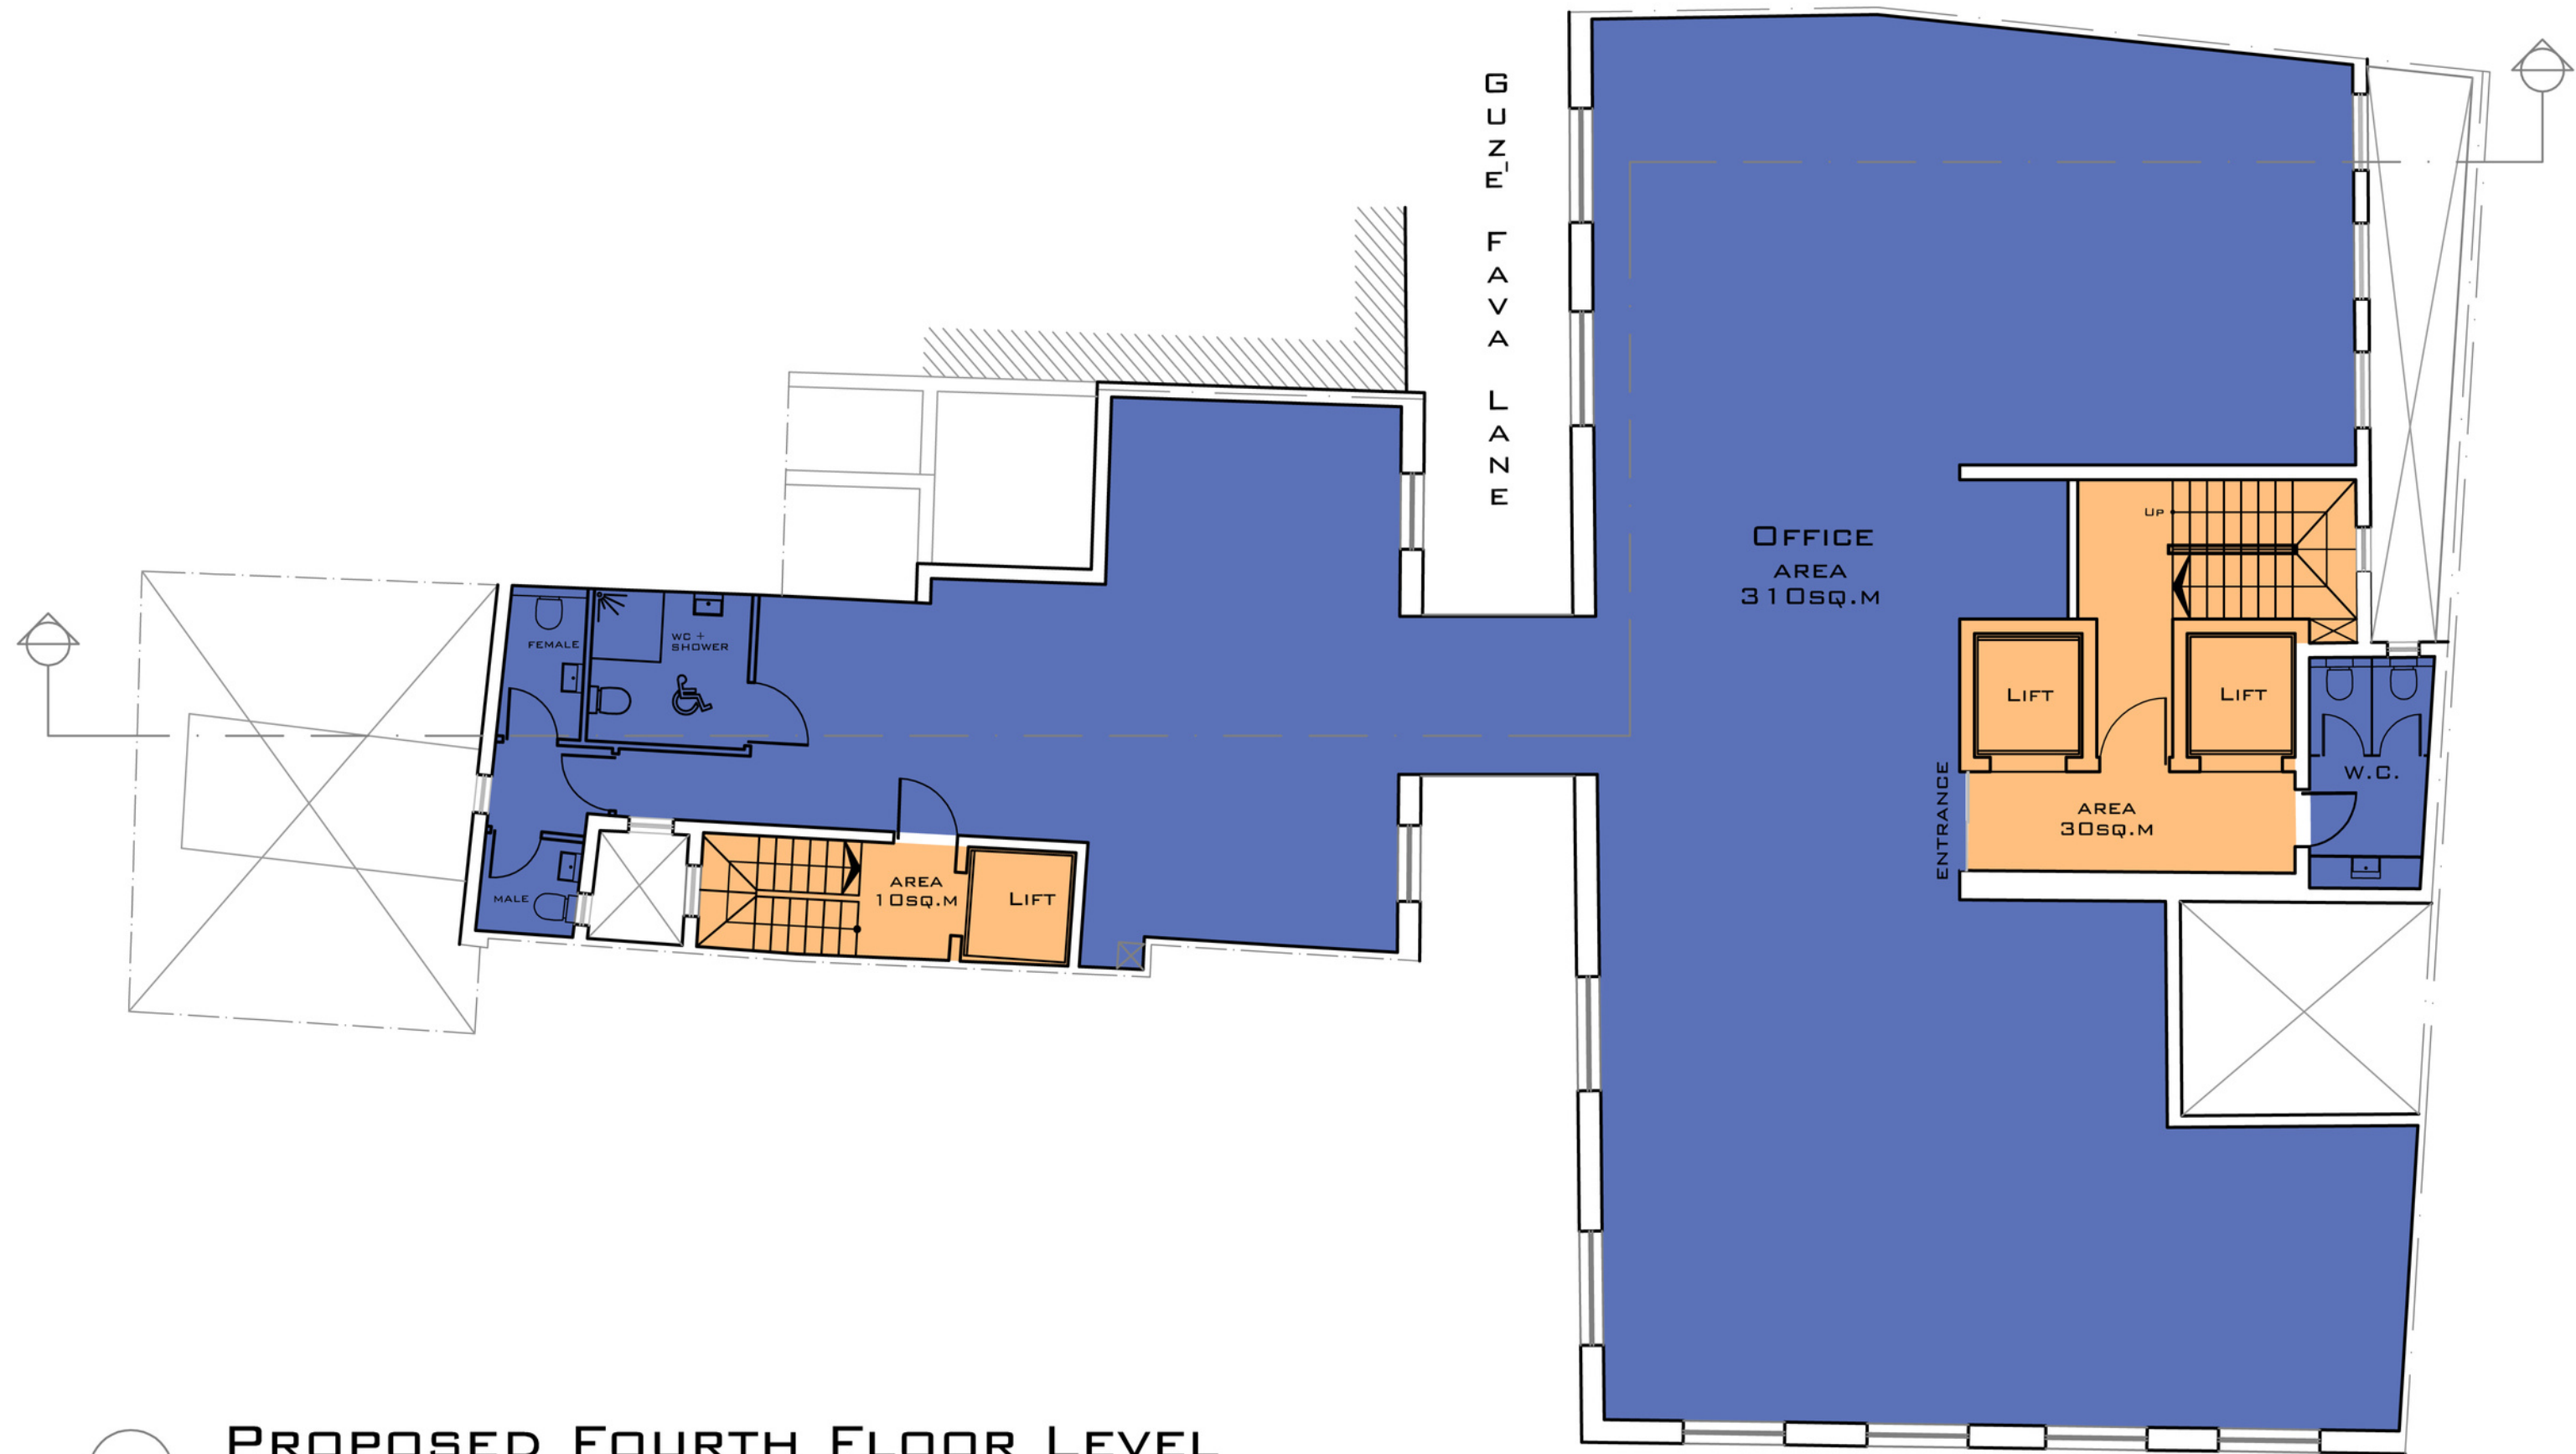


PROPOSED FOURTH FLOOR LEVEL
SCALE 1:100


BISAZZA STREET

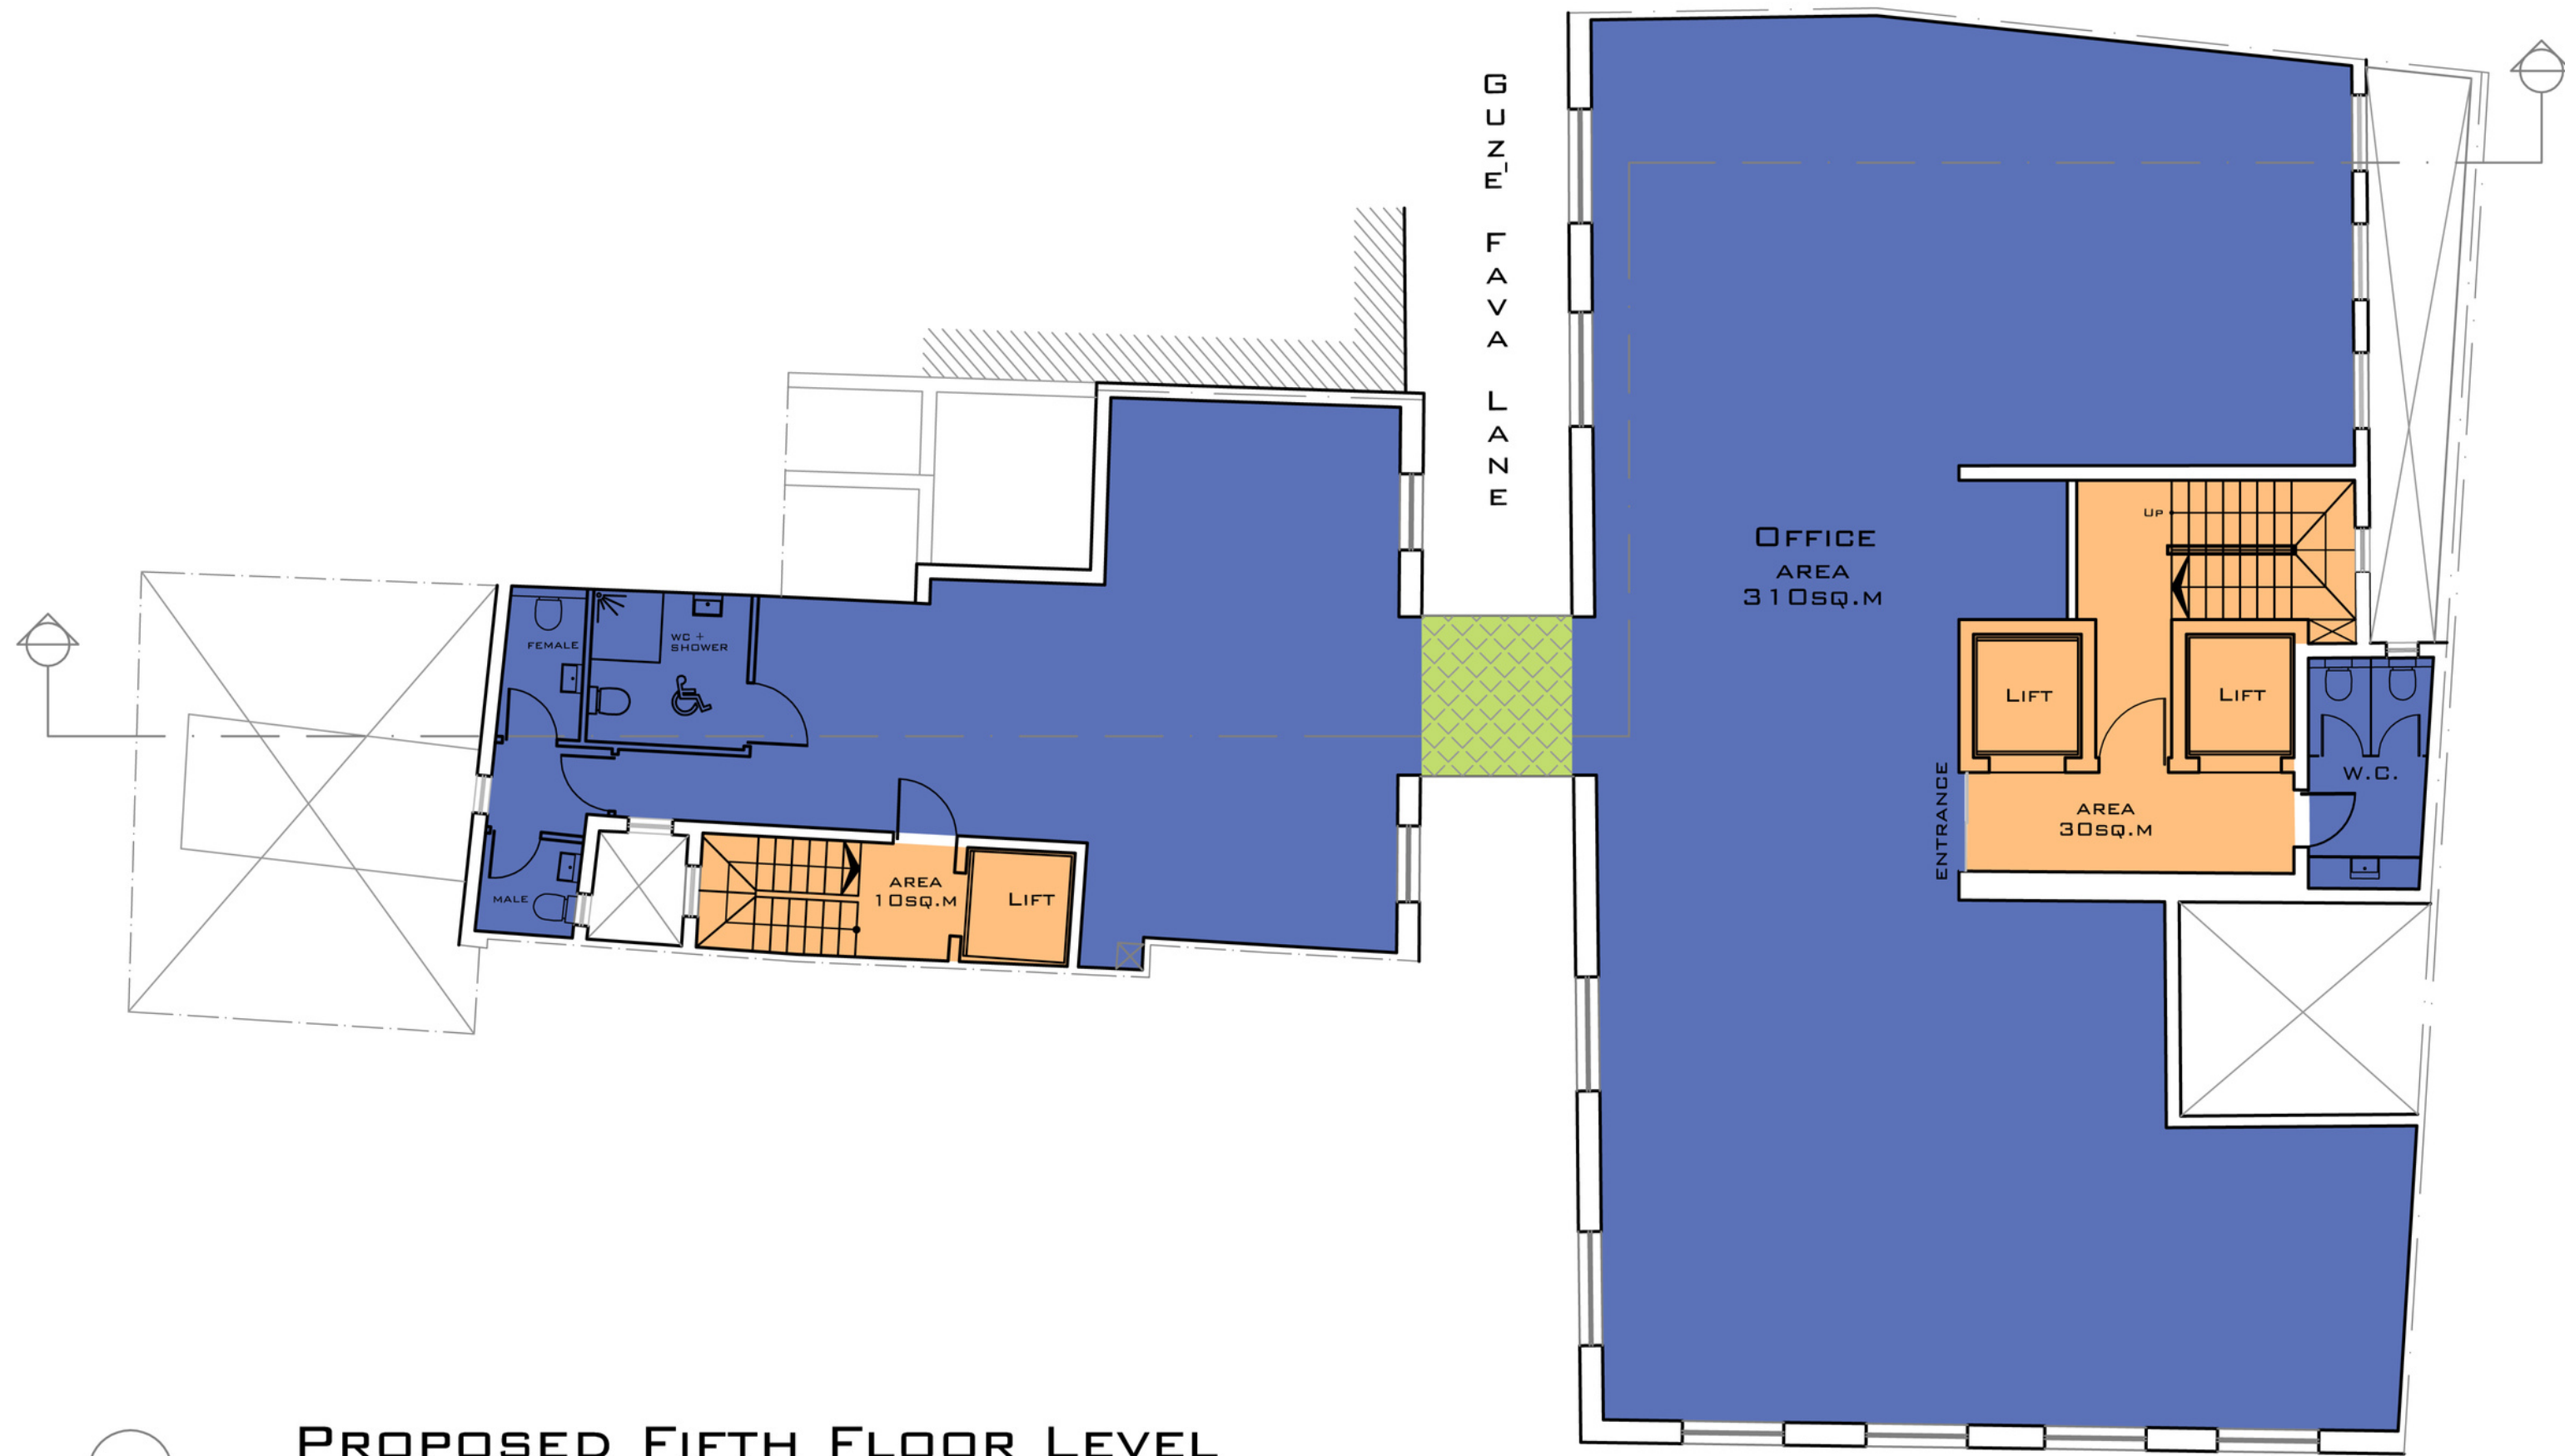

PROPOSED FIFTH FLOOR LEVEL
SCALE 1:100

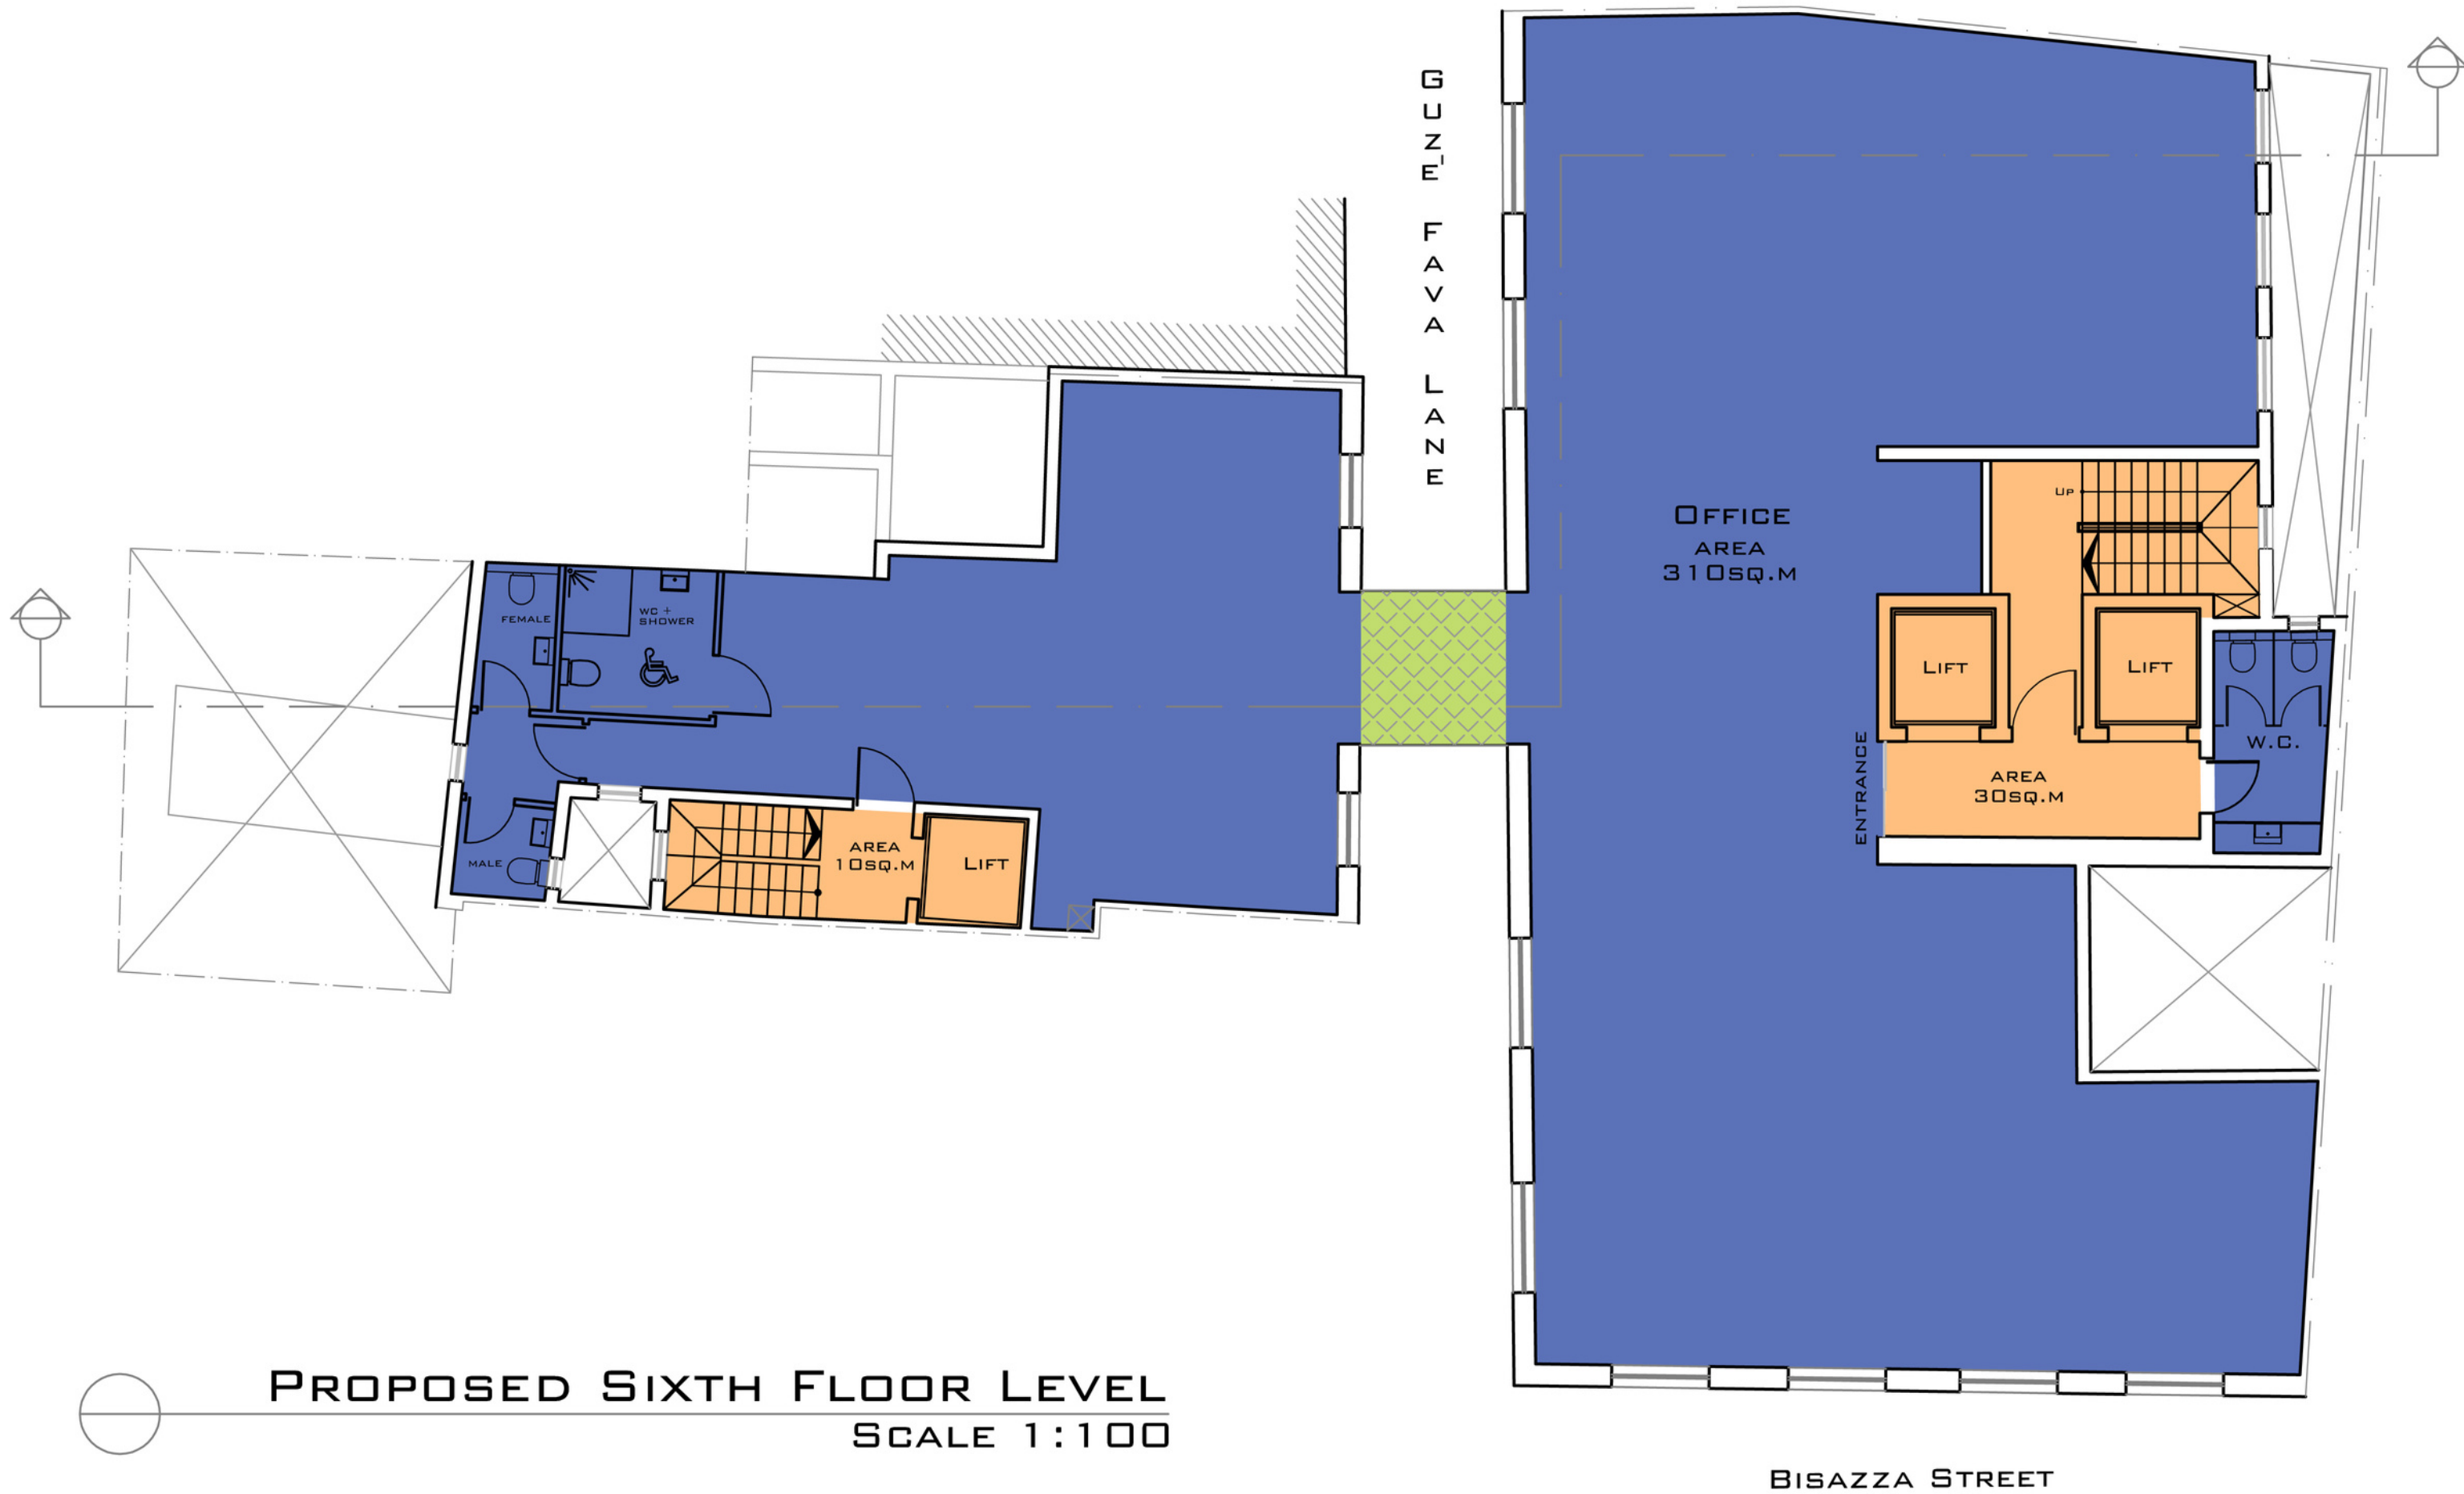


PROPOSED SIXTH FLOOR LEVEL
SCALE 1:100

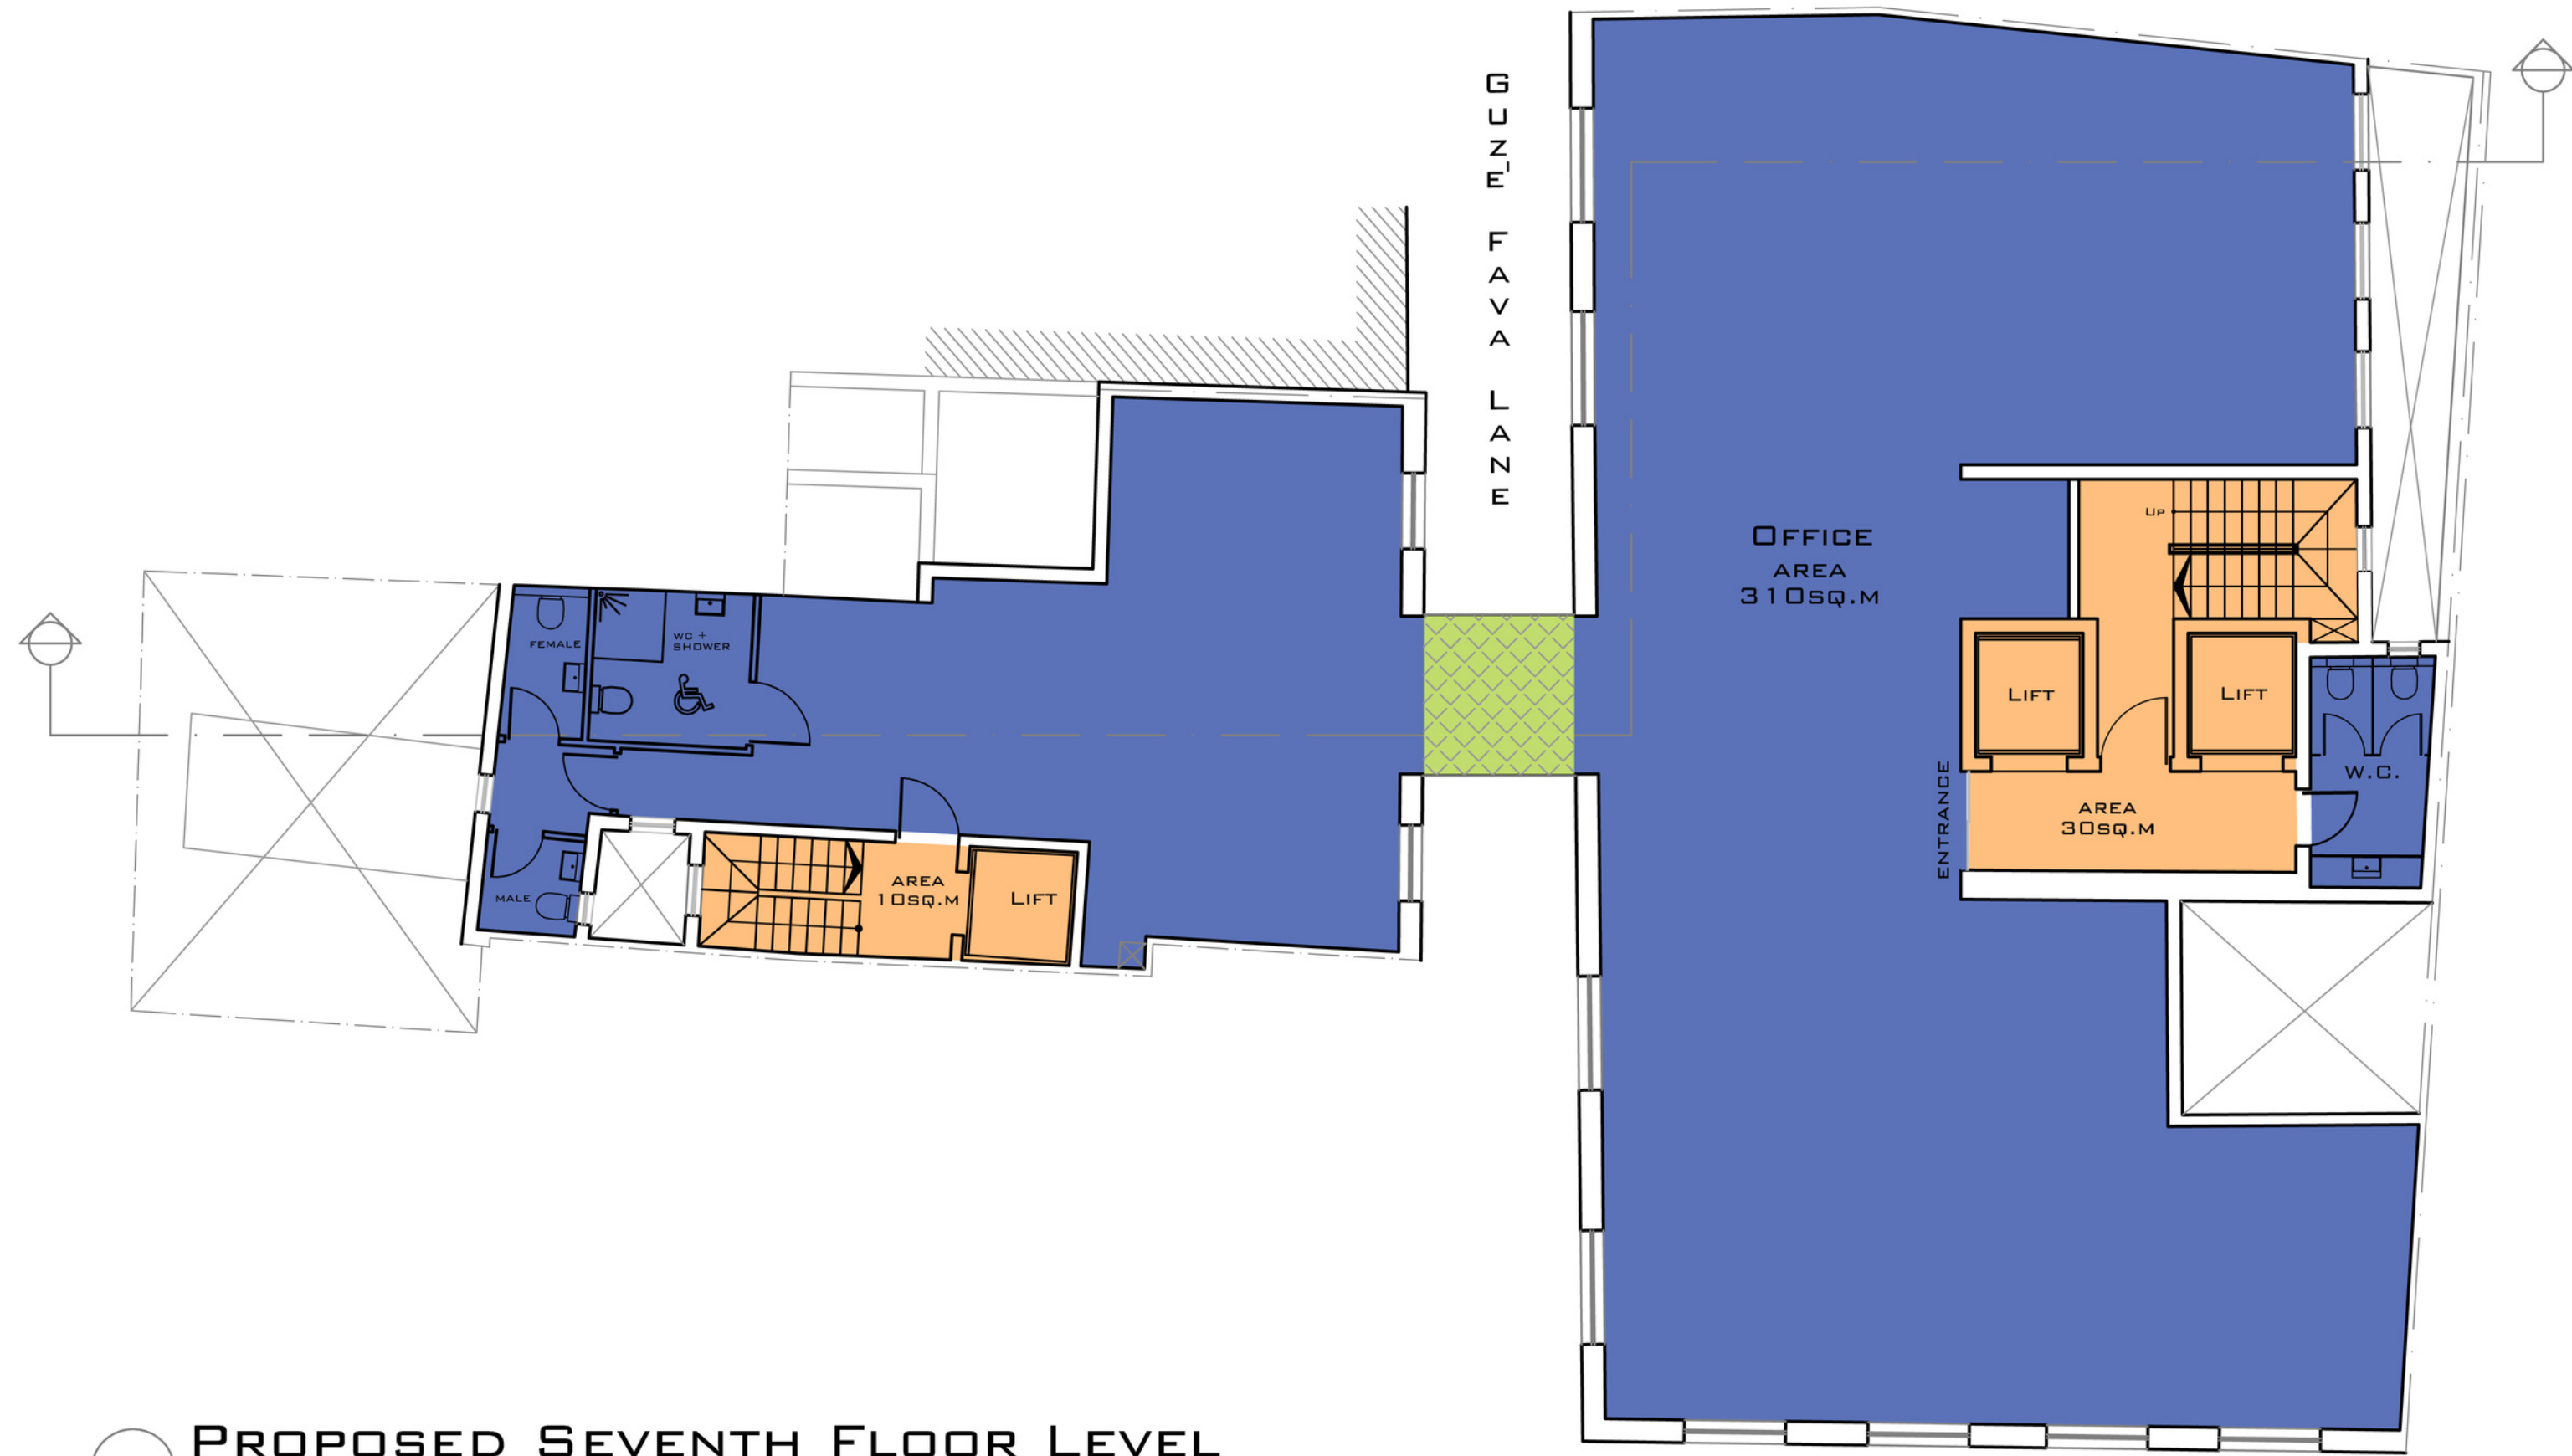


PROPOSED SEVENTH FLOOR LEVEL
SCALE 1:100

BISAZZA STREET




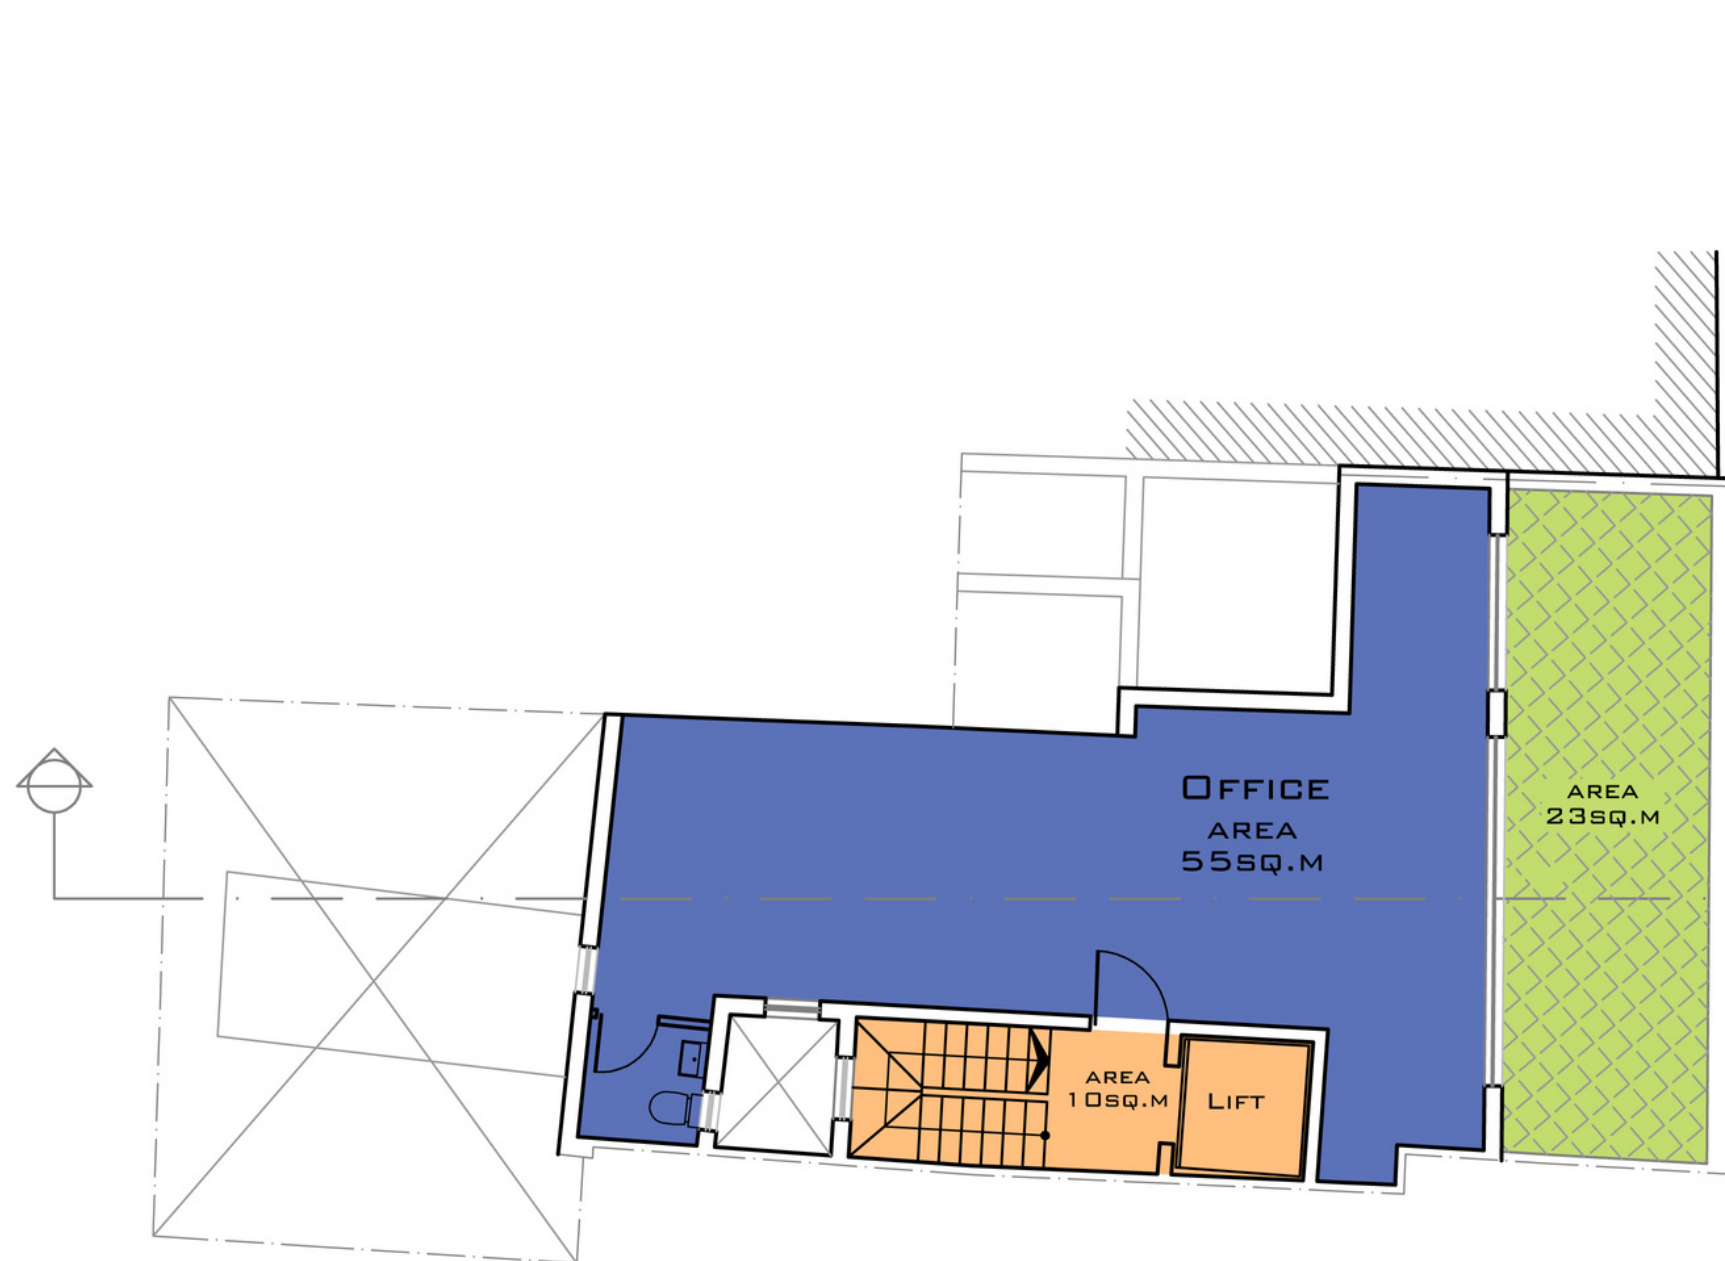

G
U
Z
E
F
A
V
A
L
A
N
E

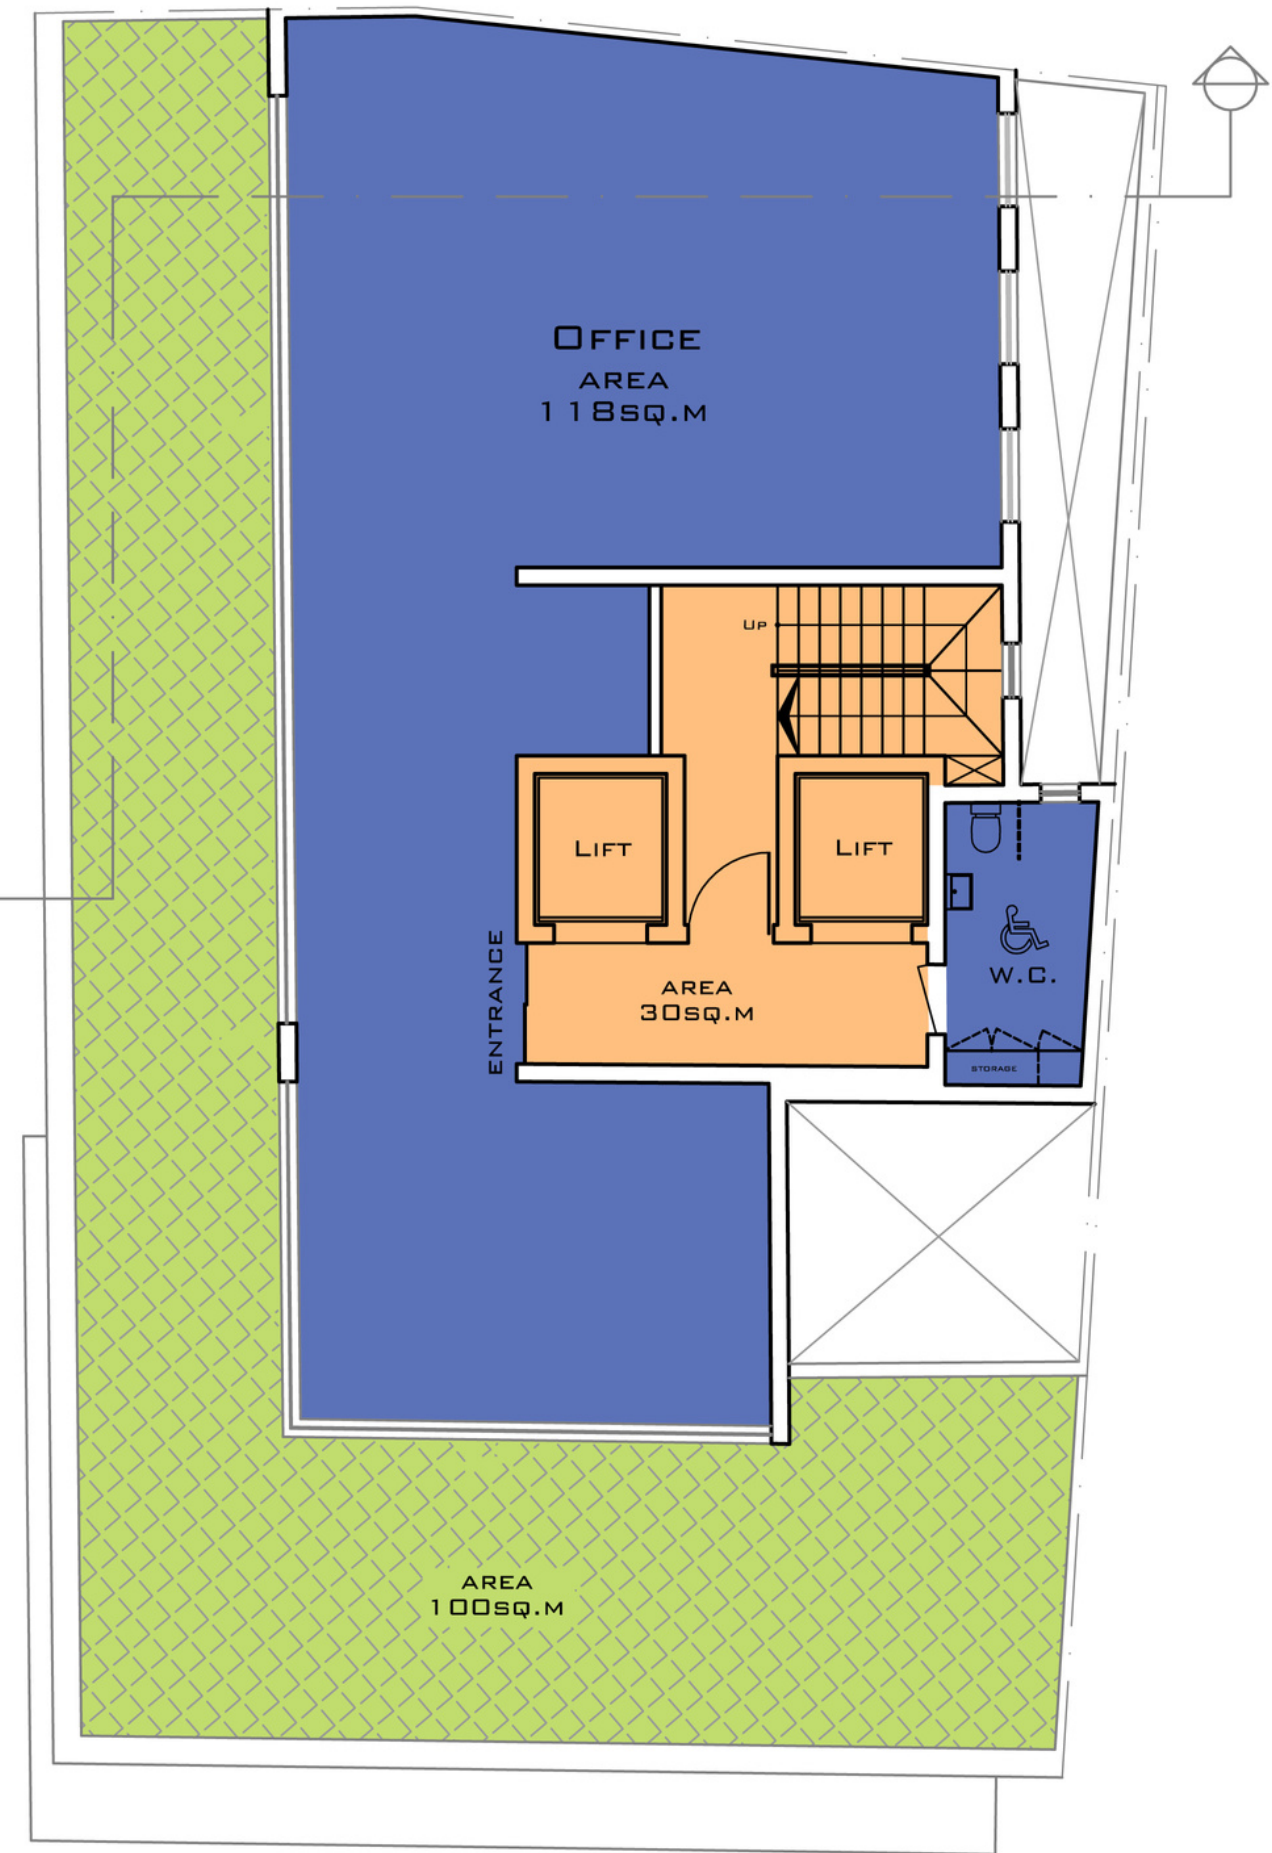

BISAZZA STREET

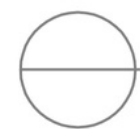

PROPOSED RECEDED LEVEL
SCALE 1:100



PROPOSED SECTIONAL ELEVATION (GUZE FAVA LANE)