


DRAWINGS

OFFICE PLANS & ELEVATIONS





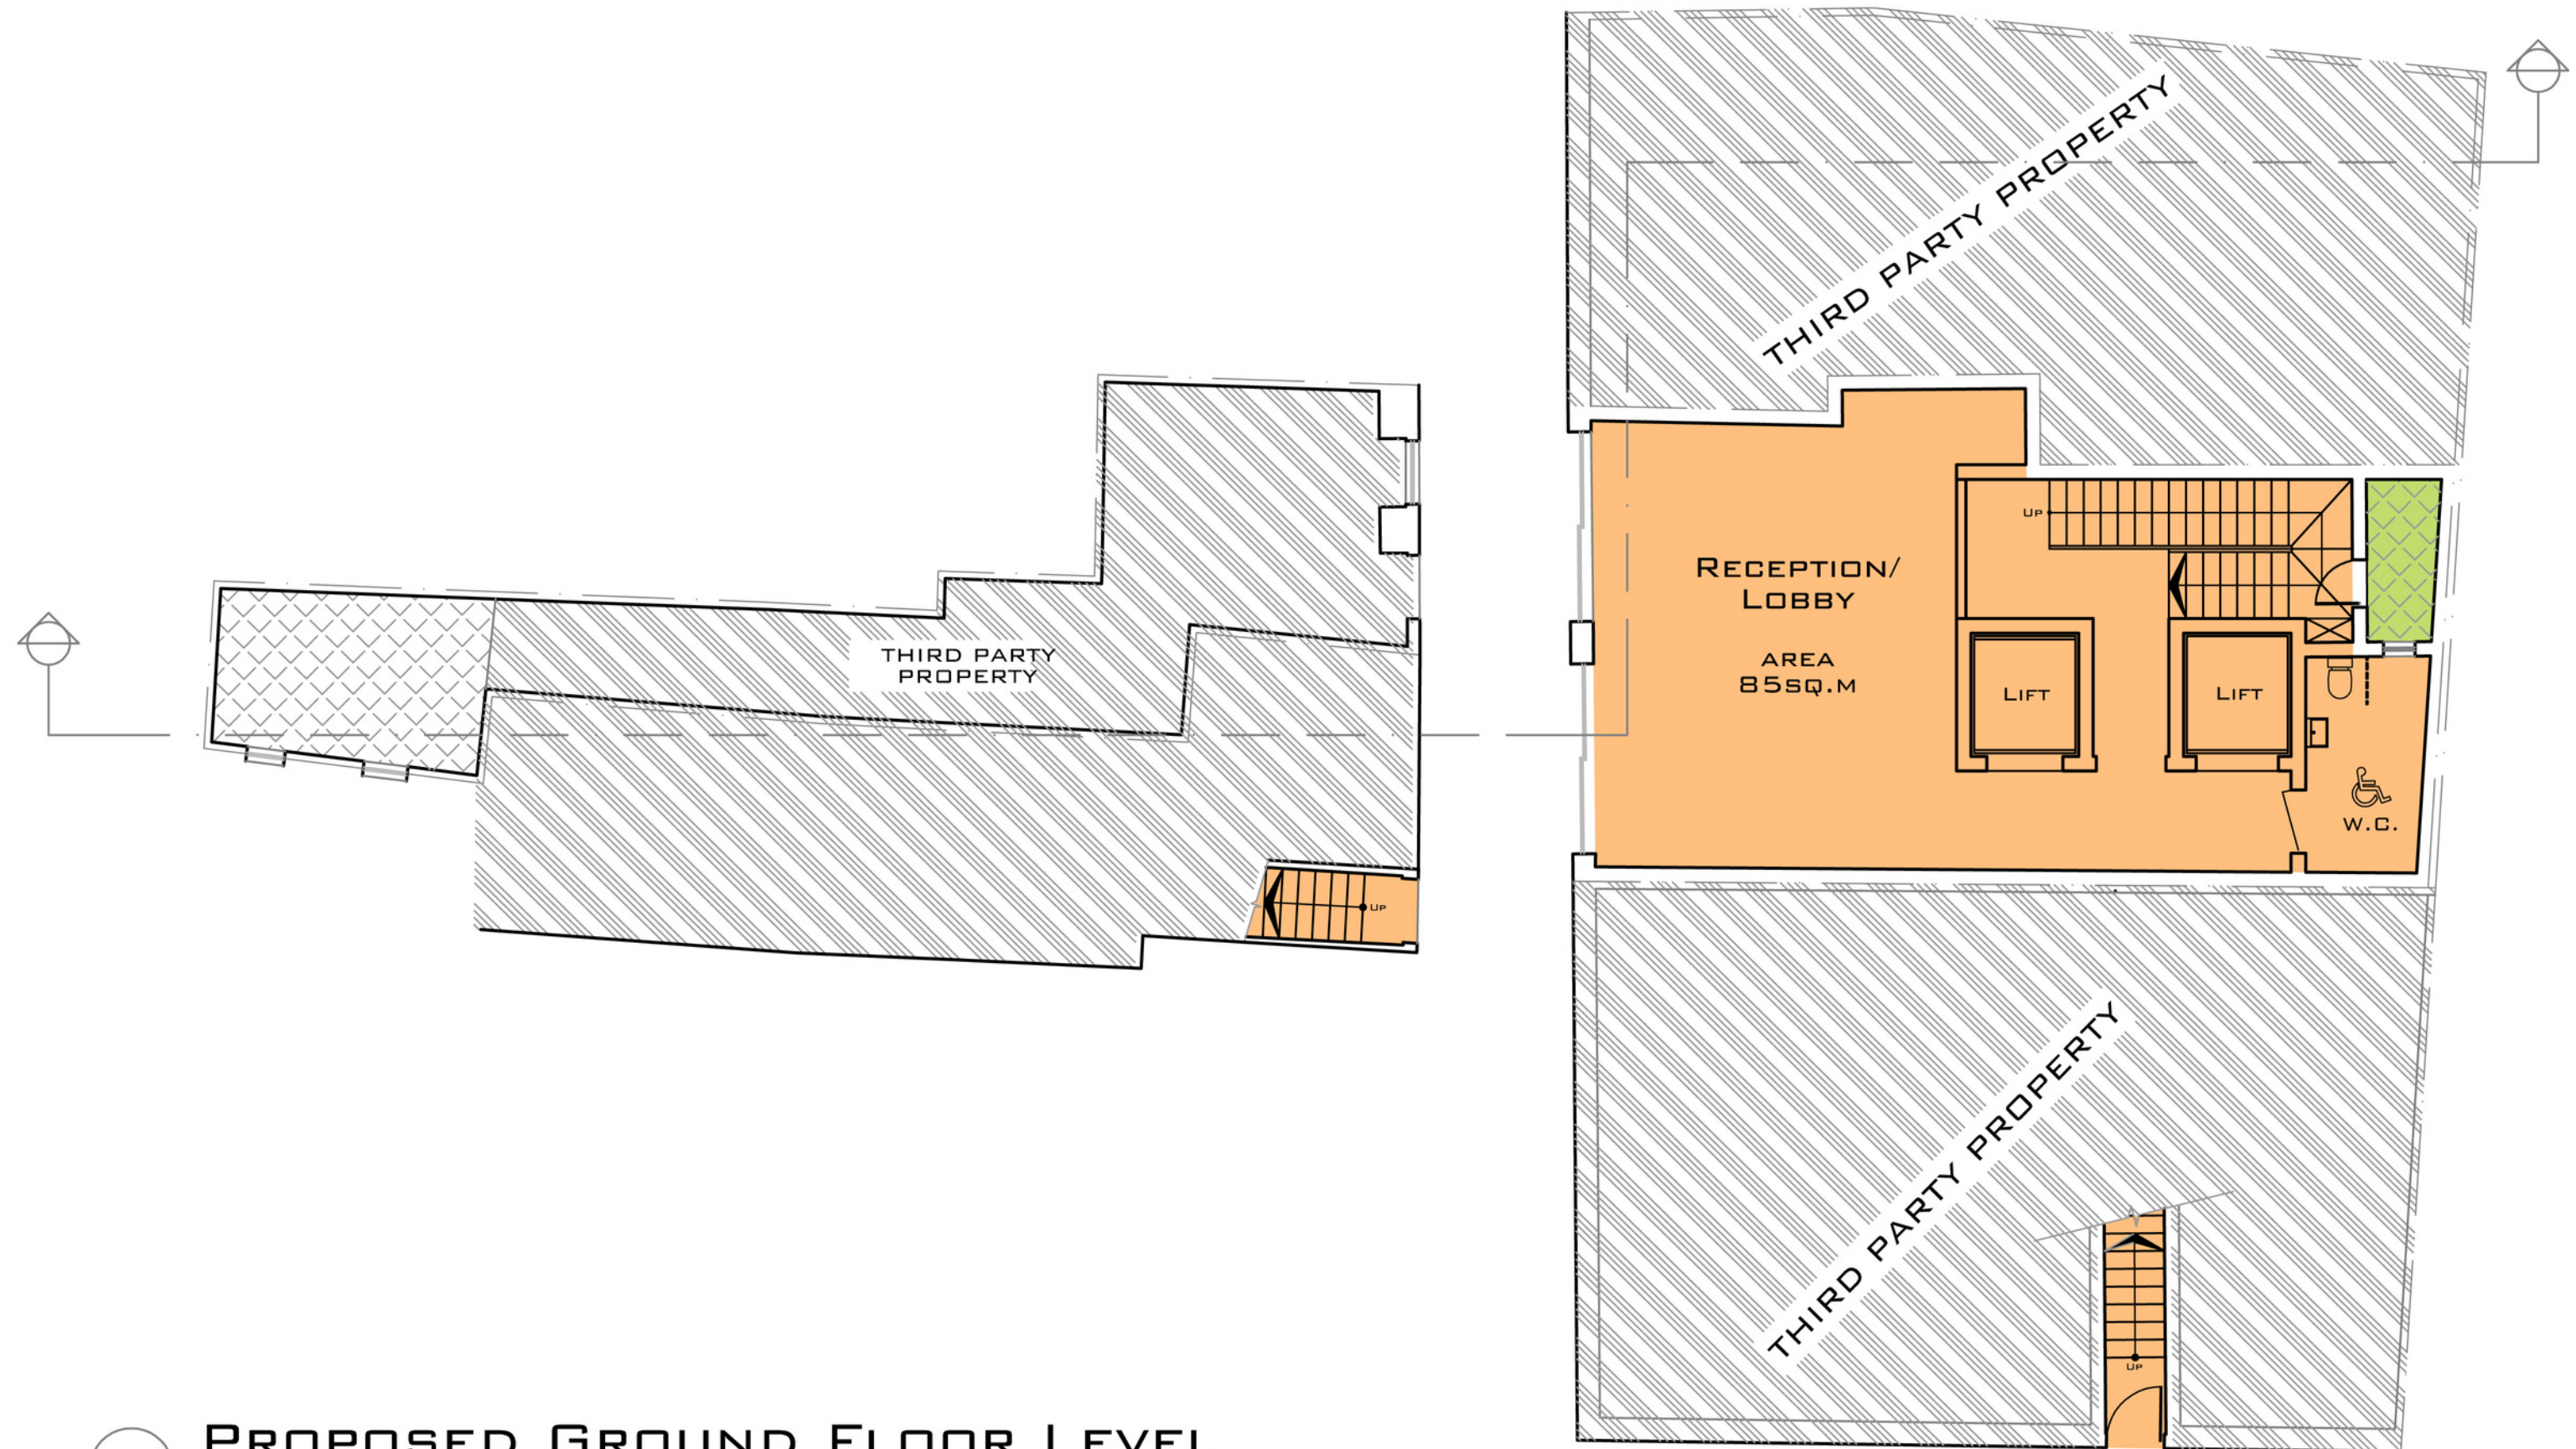

PROPOSED GROUND FLOOR LEVEL
SCALE 1:100

BISAZZA STREET

